

CITY OF RICHMOND, VIRGINIA

DEPARTMENT OF PUBLIC WORKS

TRANSPORTATION ENGINEERING DIVISION



VHB, Inc
Richmond, Virginia
PROFESSIONAL ENGINEER

Bike Infrastructure / Roadway Conversion Project


Sheppard Street Bike Lane

Broad Street To Clay Street

CITY OF RICHMOND	
APPROVED FOR CONSTRUCTION	
DATE	SURVEYS SUPERINTENDENT
DATE	PROJECT MANAGER
DATE	MAINTENANCE ENGINEER
DATE	CITY TRANSPORTATION ENGINEER
DATE	CAPITAL PROJECTS ADMINISTRATOR
DATE	CITY ENGINEER
DATE	DIRECTOR OF PUBLIC WORKS

INDEX OF SHEETS	
Sheet Title	Sheet No.
TITLE SHEET & INDEX OF SHEETS	1
GENERAL NOTES	1A
TYPICAL SECTION	1B
EXISTING CONDITIONS PLAN	2
PROPOSED SIGNAGE AND STRIPING PLAN	3

- NOTES:
1. ALL WORK IS WITHIN THE EXISTING RIGHT OF WAY.
 2. DESIGN FEATURES RELATING TO CONSTRUCTION OR TO REGULATION AND CONTROL OF TRAFFIC MAY BE SUBJECT TO CHANGE AS DEEMED NECESSARY BY THE CITY OF RICHMOND.
 3. THIS PROJECT IS TO BE CONSTRUCTED IN ACCORDANCE WITH THE 2016 VDOT ROAD AND BRIDGE SPECIFICATIONS, 2016 VDOT ROAD AND BRIDGE STANDARDS, 2009 FHWA MANUAL ON UNIFORM TRAFFIC CONTROL DEVICES (MUTCD) , 2011 VIRGINIA SUPPLEMENT TO THE MUTCD (REVISION 1), 2011 VIRGINIA WORK AREA PROTECTION MANUAL (REVISION 2), APPLICABLE CITY OF RICHMOND STANDARDS AND SPECIFICATIONS, AND AS AMENDED BY CONTRACT PROVISIONS AND THE COMPLETE ELECTRONIC VERSION OF THE PLAN ASSEMBLY.
 4. PROJECT BASE MAPPING WAS OBTAINED FROM THE CITY OF RICHMOND GIS WEBSITE AND WAS NOT FIELD SURVEYED TO VERIFY ACCURACY. CONTRACTOR SHALL FIELD VERIFY WIDTHS PRIOR TO INSTALLATION OF PROPOSED PAVEMENT MARKINGS.

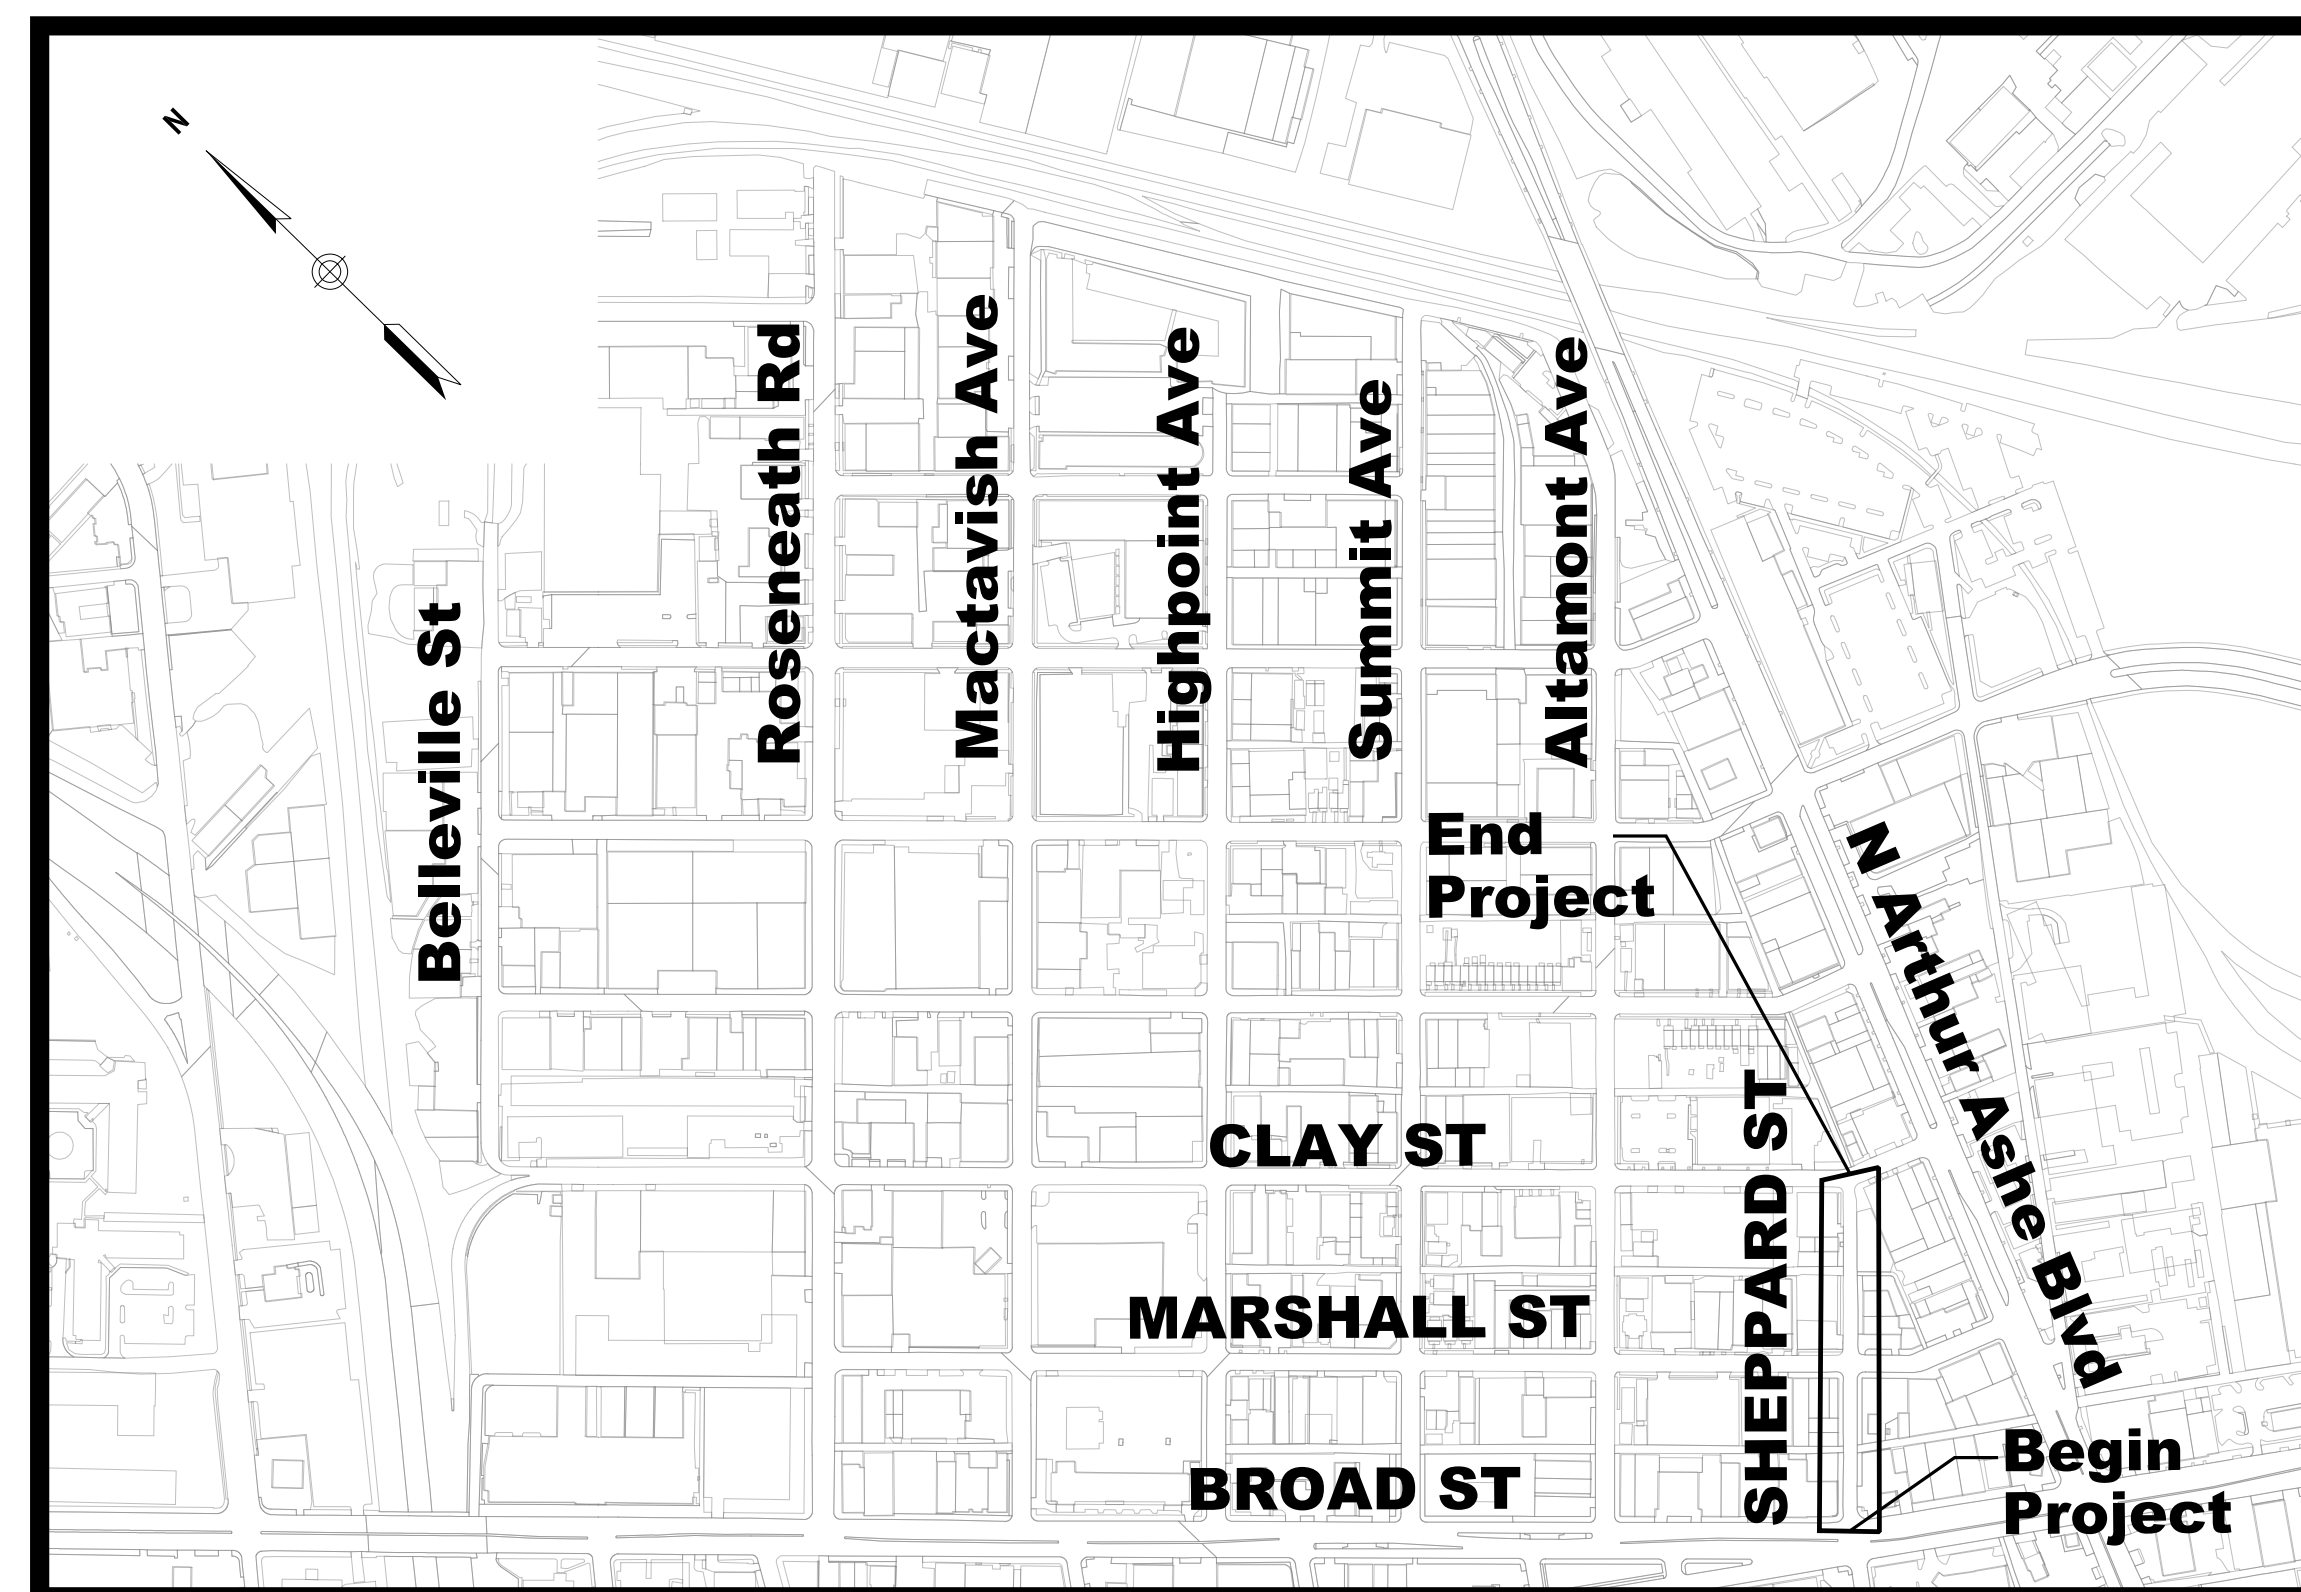

CITY OF RICHMOND
DEPT. OF PUBLIC WORKS
RICHMOND, VA


LOCATION MAP
NTS
August 2022

REVISIONS		
NO.	DATE	COMMENTS





115 South 15th Street
Suite 200
Richmond, VA 23219
804.343.7100

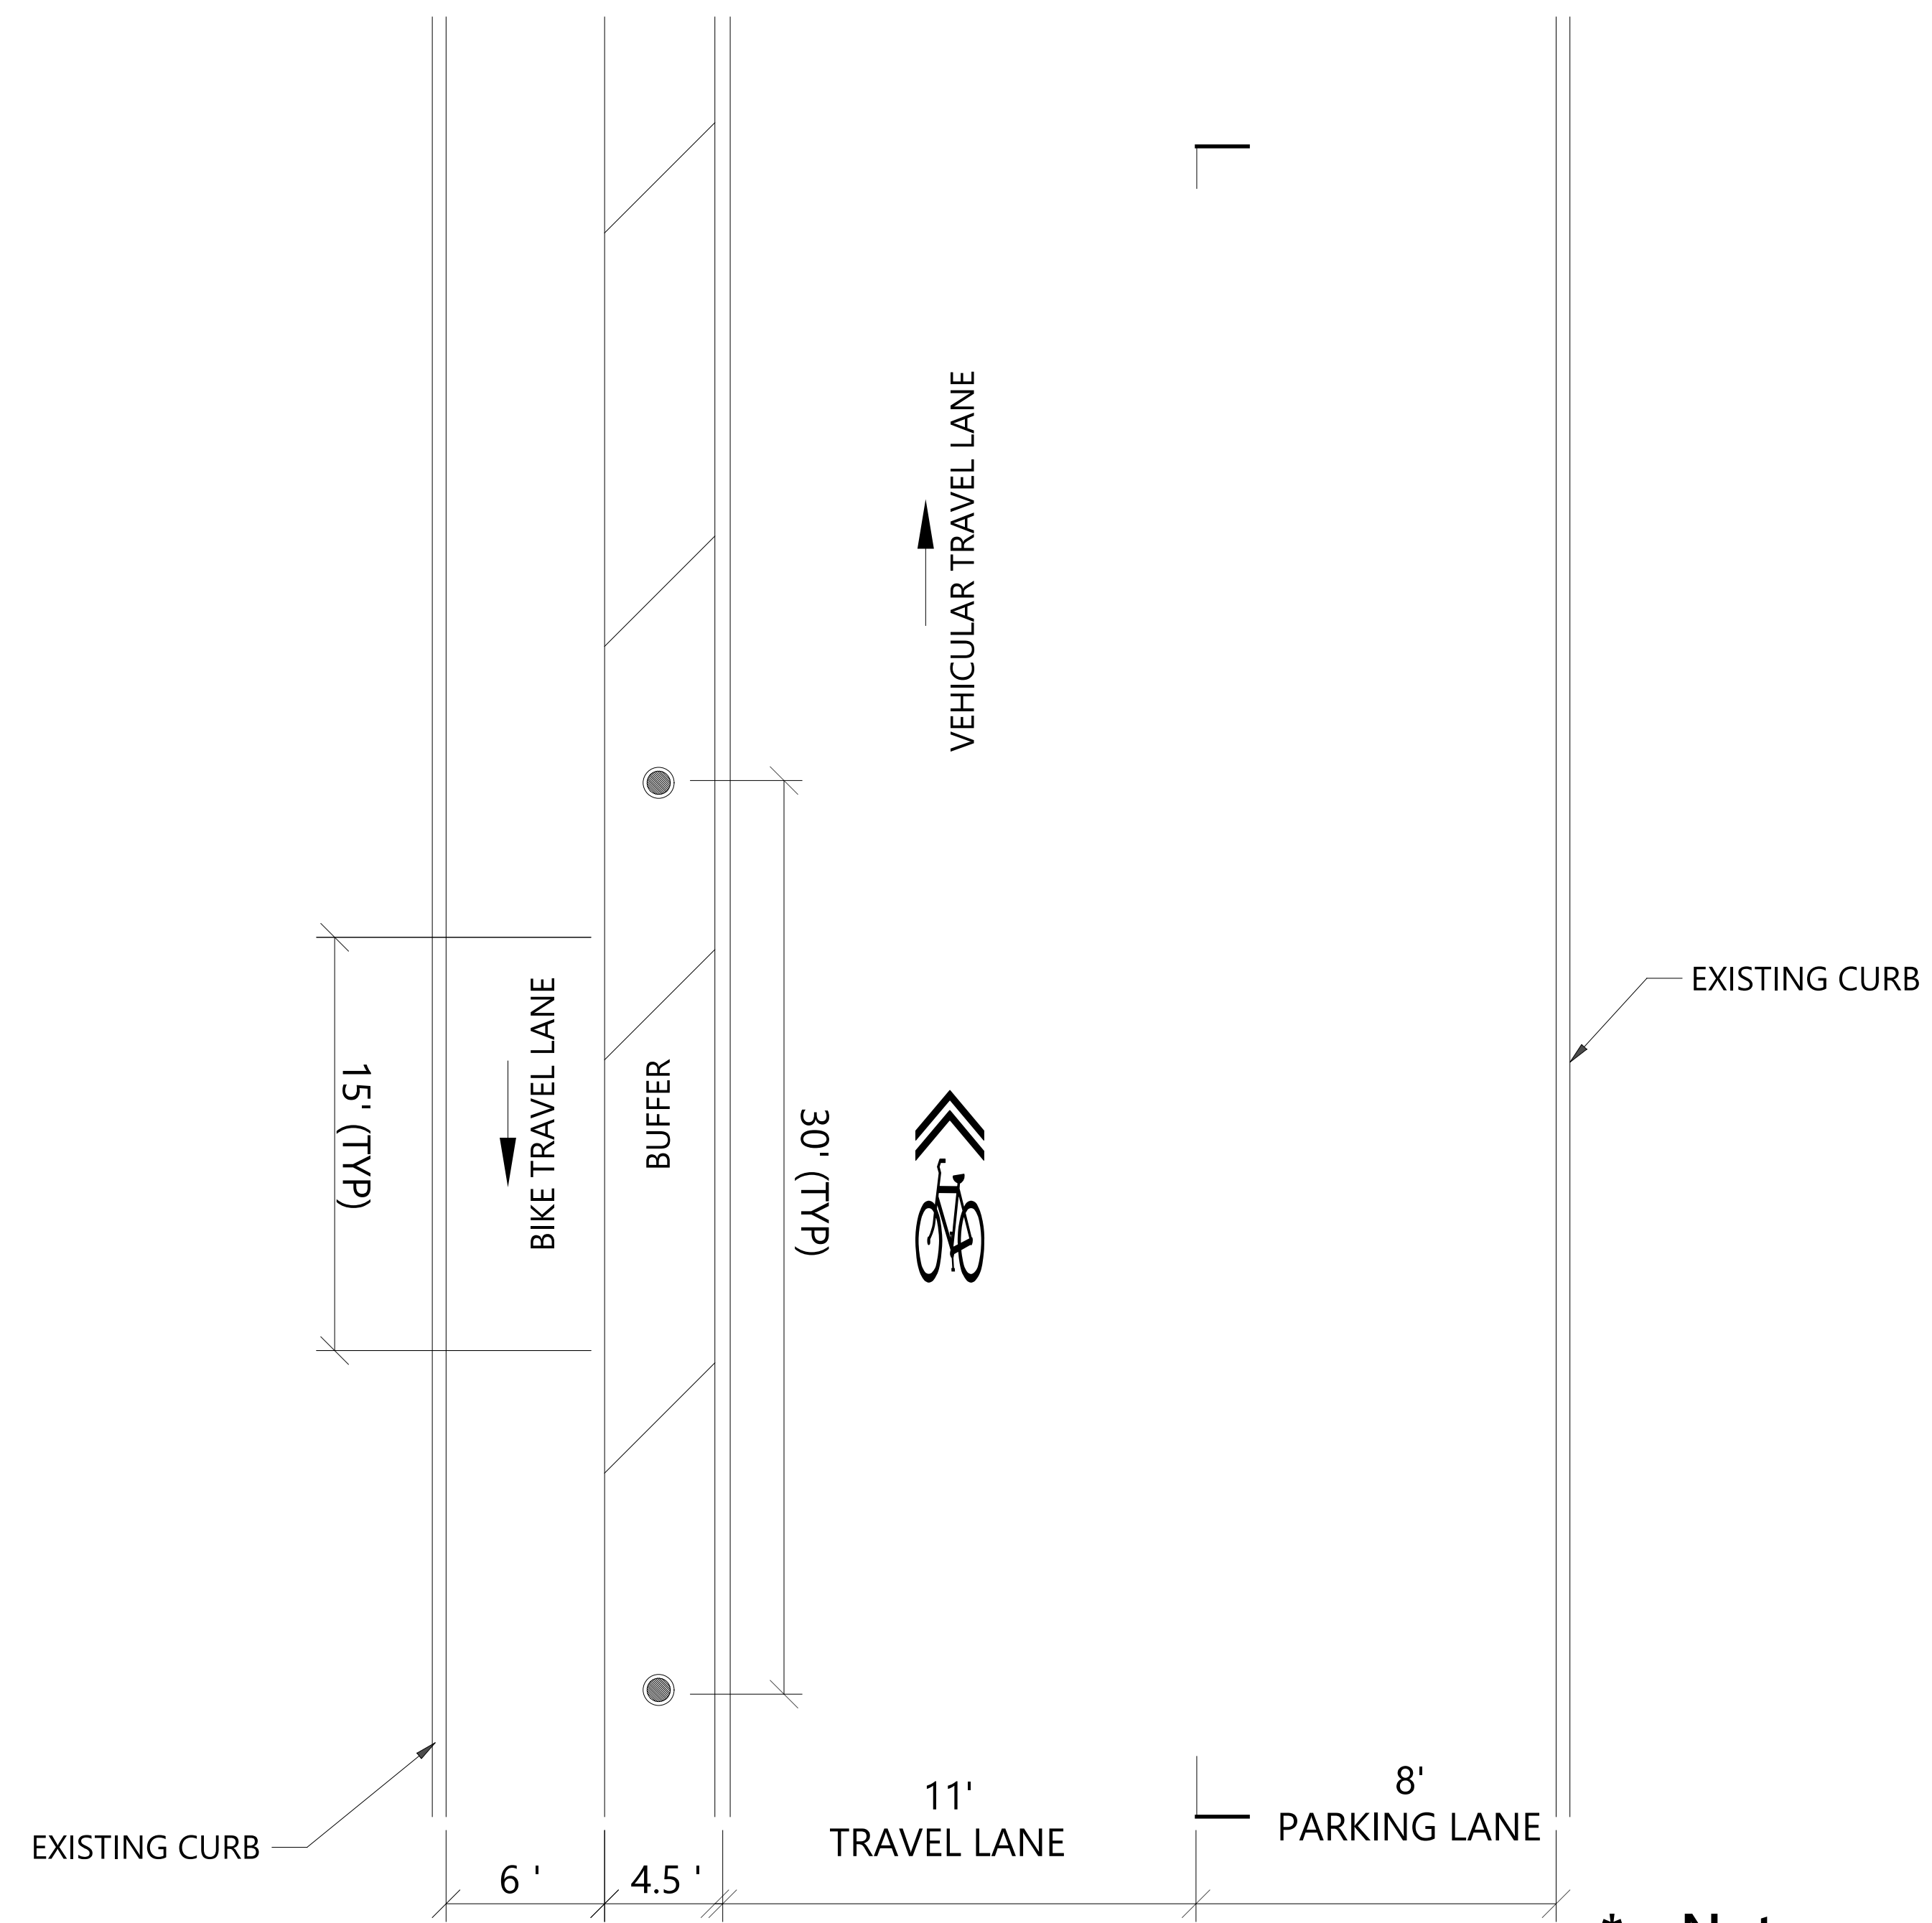

**Plan View - Proposed
From Broad St to Clay St**


*** Note:**

1. SECTION IS TYPICAL AND MAY NOT REPRESENT ACTUAL FIELD DIMENSIONS. ADJUST BUFFER AS NEEDED TO MATCH PAVEMENT WIDTH. ALL BIKE LANES SHALL BE 6' MINIMUM.

**Bike Infrastructure /
Roadway Conversion Project**
Sheppard Street
Richmond, Virginia

No.	Revision	Date	Appvd.

Designed by **RSS** Checked by **JLB**
Issued for **Detailed Design** Date: **August 2022**

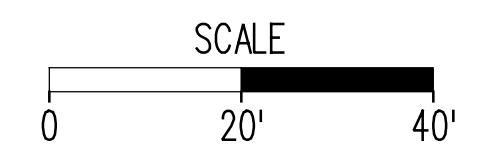

Drawing Title
Typical Section

VHB, Inc Richmond, Virginia PROFESSIONAL ENGINEER	PROJECT 34965.26	SHEET NO. 1B
---	----------------------------	------------------------

\$DON/\$
\$DON/LEV

