



BIOTECH RESEARCH PARK PHASE III - LEIGH STREET STREETScape IMPROVEMENTS PROJECT





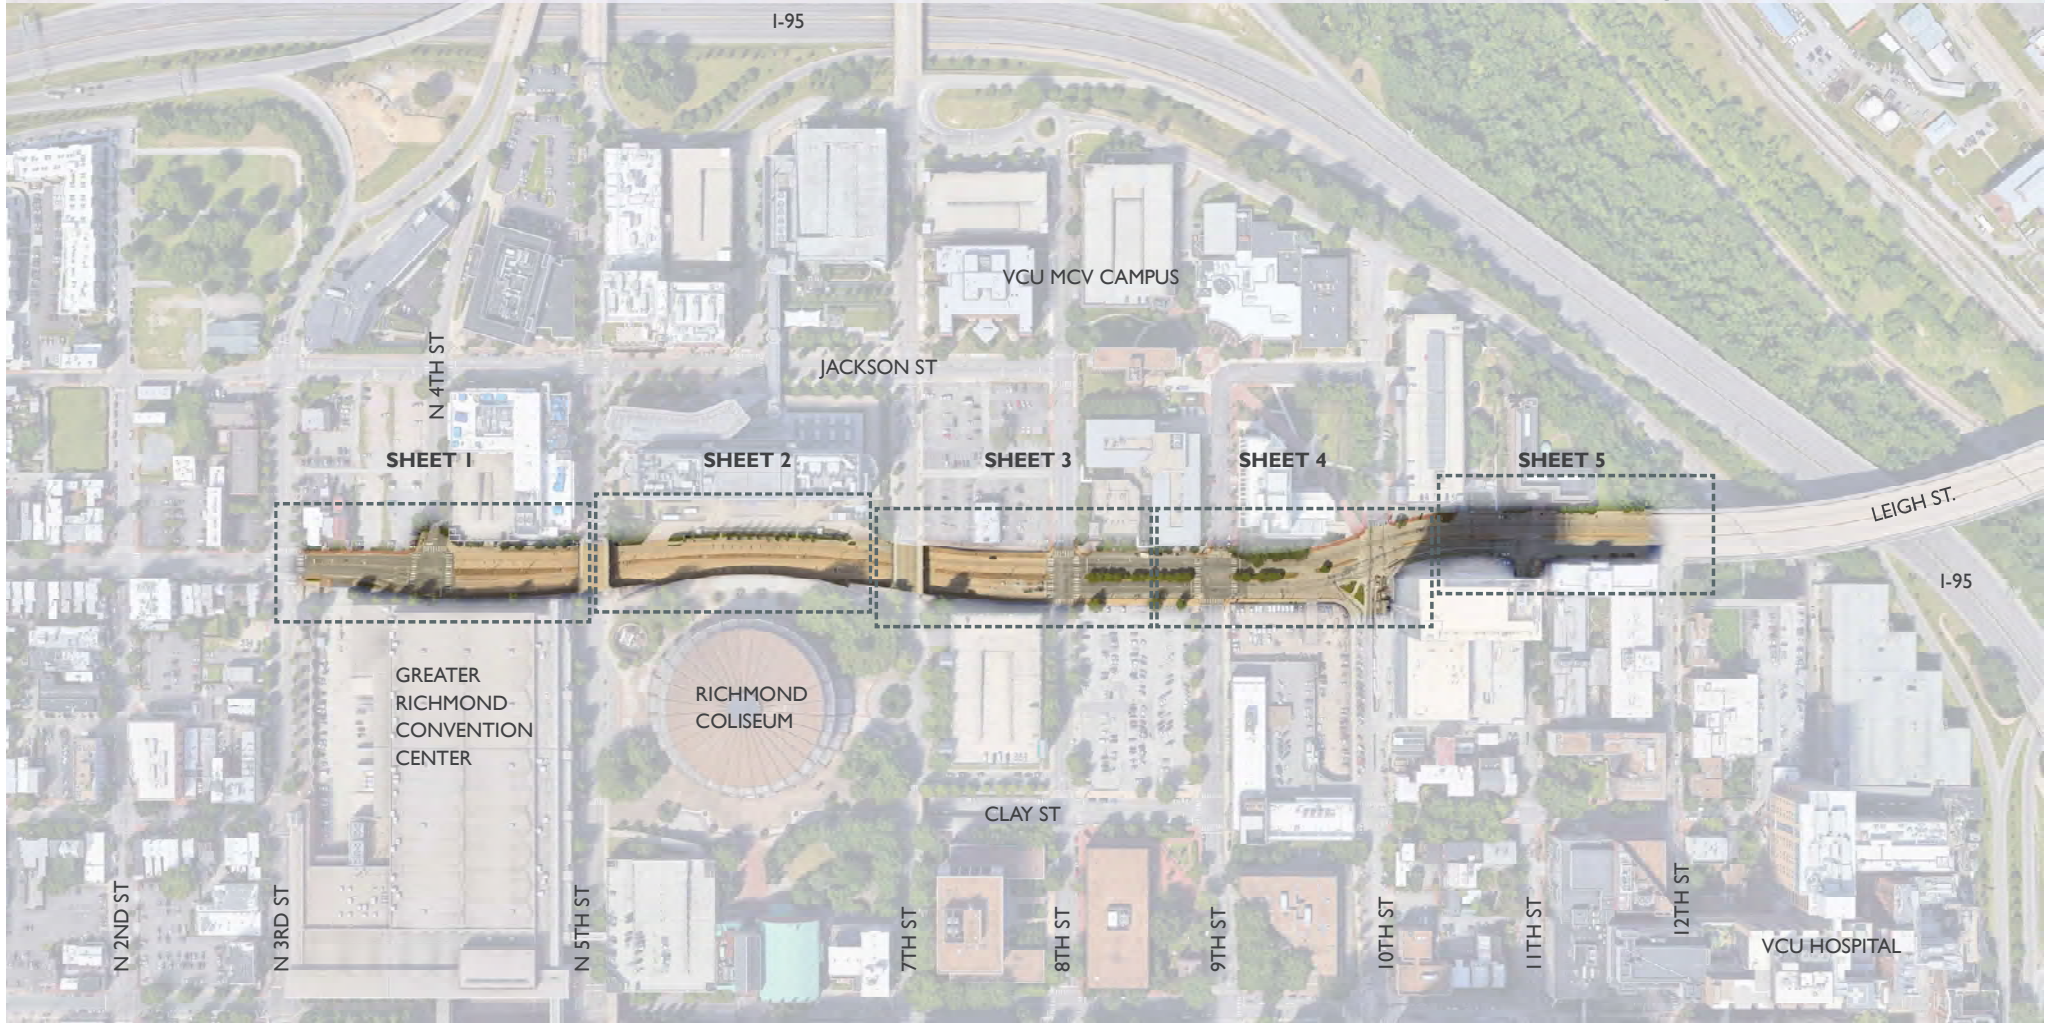


- LEGEND**
- ① PROPOSED MULTI-USE PATH (DECORATIVE CONCRETE)
 - ② PROPOSED CONCRETE PAVEMENT
 - ③ PROPOSED BRICK PAVEMENT
 - ④ PROPOSED PLANTING BED
 - ⑤ PROPOSED LARGE STREET TREE (14)
 - ⑥ EXISTING CONCRETE PAVEMENT TO REMAIN
 - ⑦ EXISTING BRICK PAVEMENT TO REMAIN
 - ⑧ EXISTING PLANTING BED TO REMAIN
 - ⑨ EXISTING TREES TO REMAIN TO REMAIN
 - ⑩ EXISTING TREES TO BE REMOVED (0)

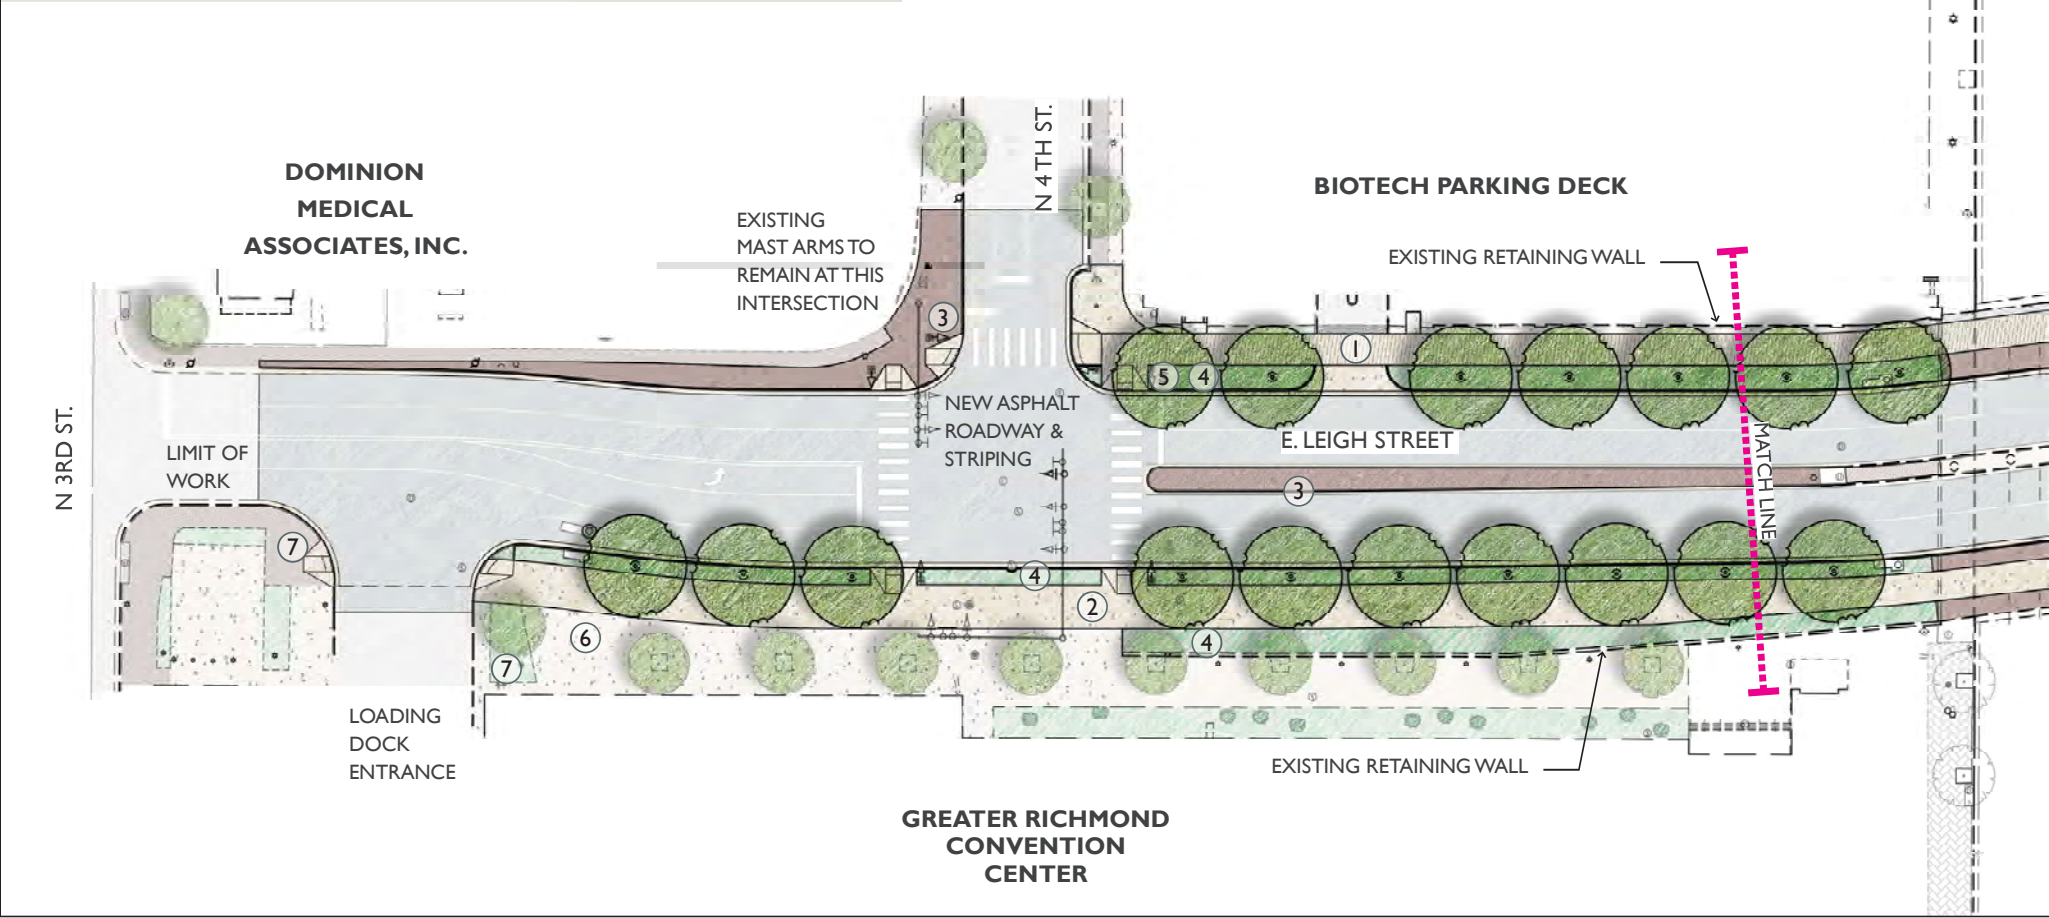


- LEGEND**
- ① PROPOSED MULTI-USE PATH (DECORATIVE CONCRETE)
 - ② PROPOSED CONCRETE PAVEMENT
 - ③ PROPOSED BRICK PAVEMENT
 - ④ PROPOSED PLANTING BED
 - ⑤ PROPOSED LARGE STREET TREE (29)
 - ⑥ EXISTING CONCRETE PAVEMENT TO REMAIN
 - ⑦ EXISTING BRICK PAVEMENT TO REMAIN
 - ⑧ EXISTING PLANTING BED TO REMAIN
 - ⑨ EXISTING TREES TO REMAIN TO REMAIN
 - ⑩ EXISTING TREES TO BE REMOVED (15)

ALTRIA CENTER FOR RESEARCH AND TECHNOLOGY

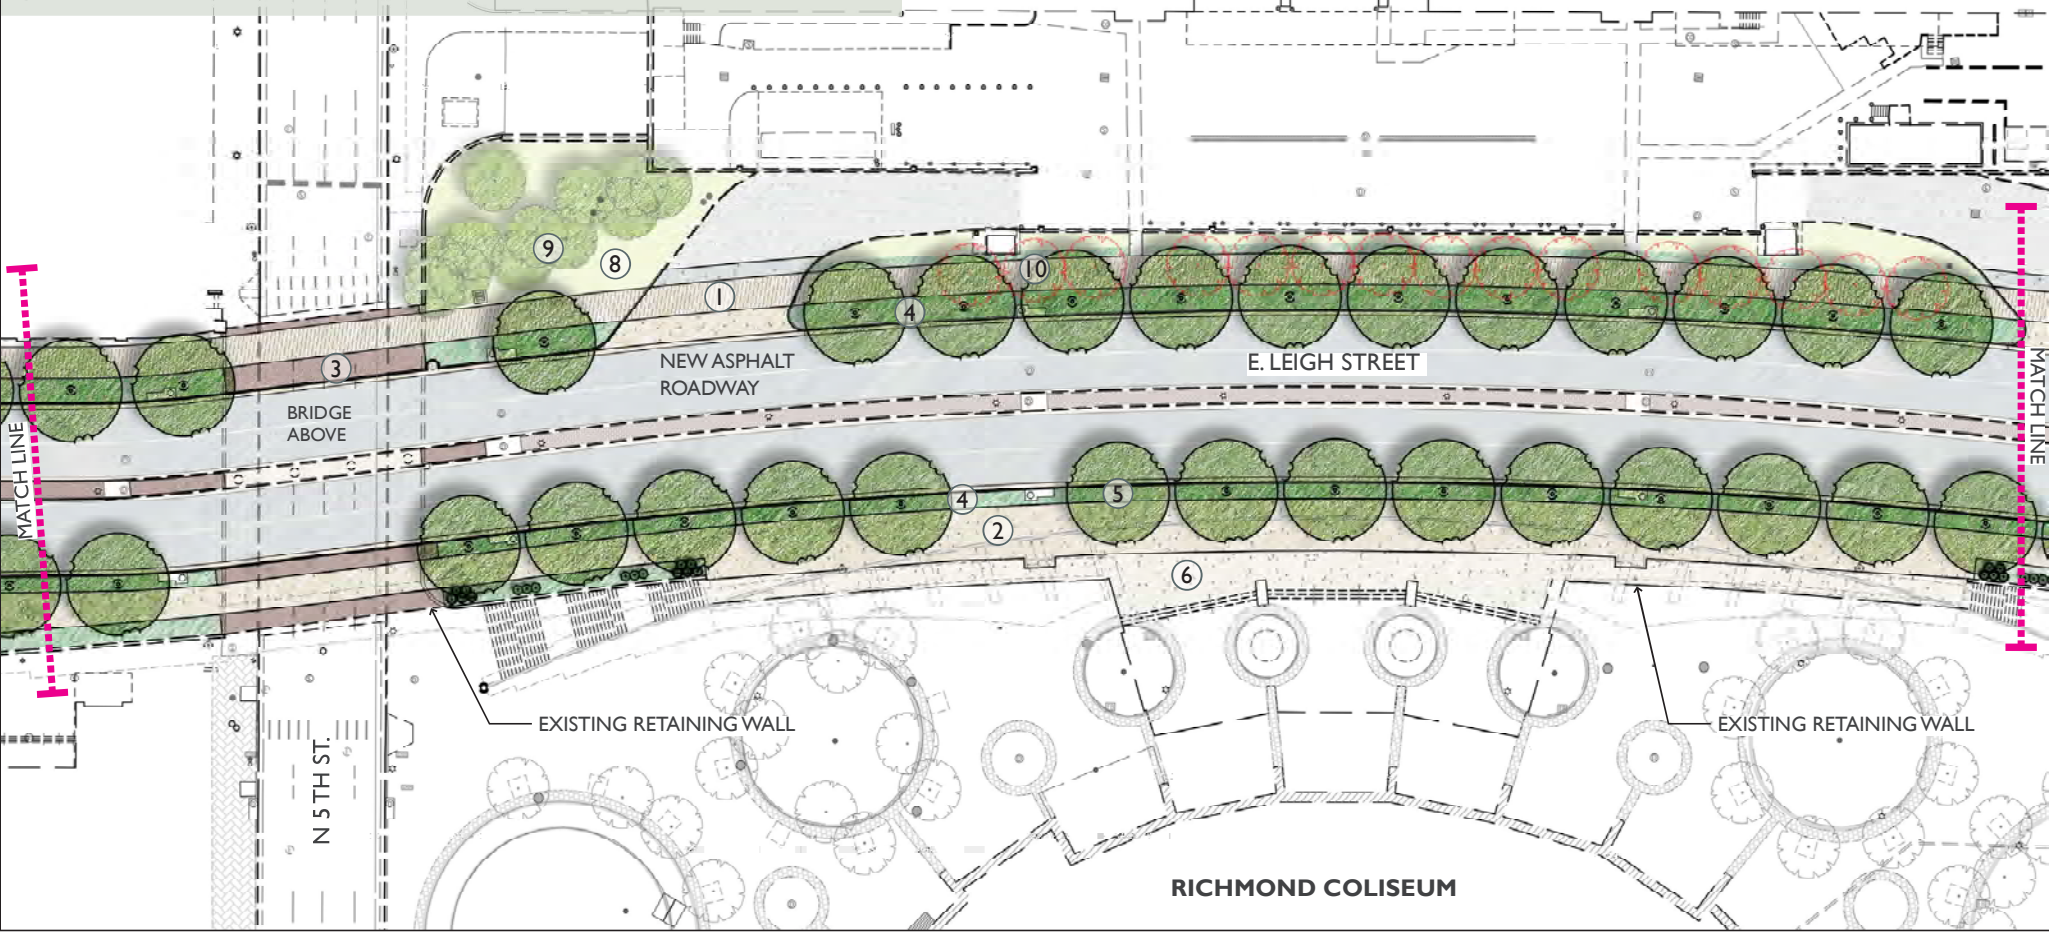

- LEGEND**
- ① PROPOSED MULTI-USE PATH (DECORATIVE CONCRETE)
 - ② PROPOSED CONCRETE PAVEMENT
 - ③ PROPOSED BRICK PAVEMENT
 - ④ PROPOSED PLANTING BED
 - ⑤ PROPOSED LARGE STREET TREE (20)
 - ⑥ EXISTING CONCRETE PAVEMENT TO REMAIN
 - ⑦ EXISTING BRICK PAVEMENT TO REMAIN
 - ⑧ EXISTING PLANTING BED TO REMAIN
 - ⑨ EXISTING TREES TO REMAIN TO REMAIN
 - ⑩ EXISTING TREES TO BE REMOVED (7)

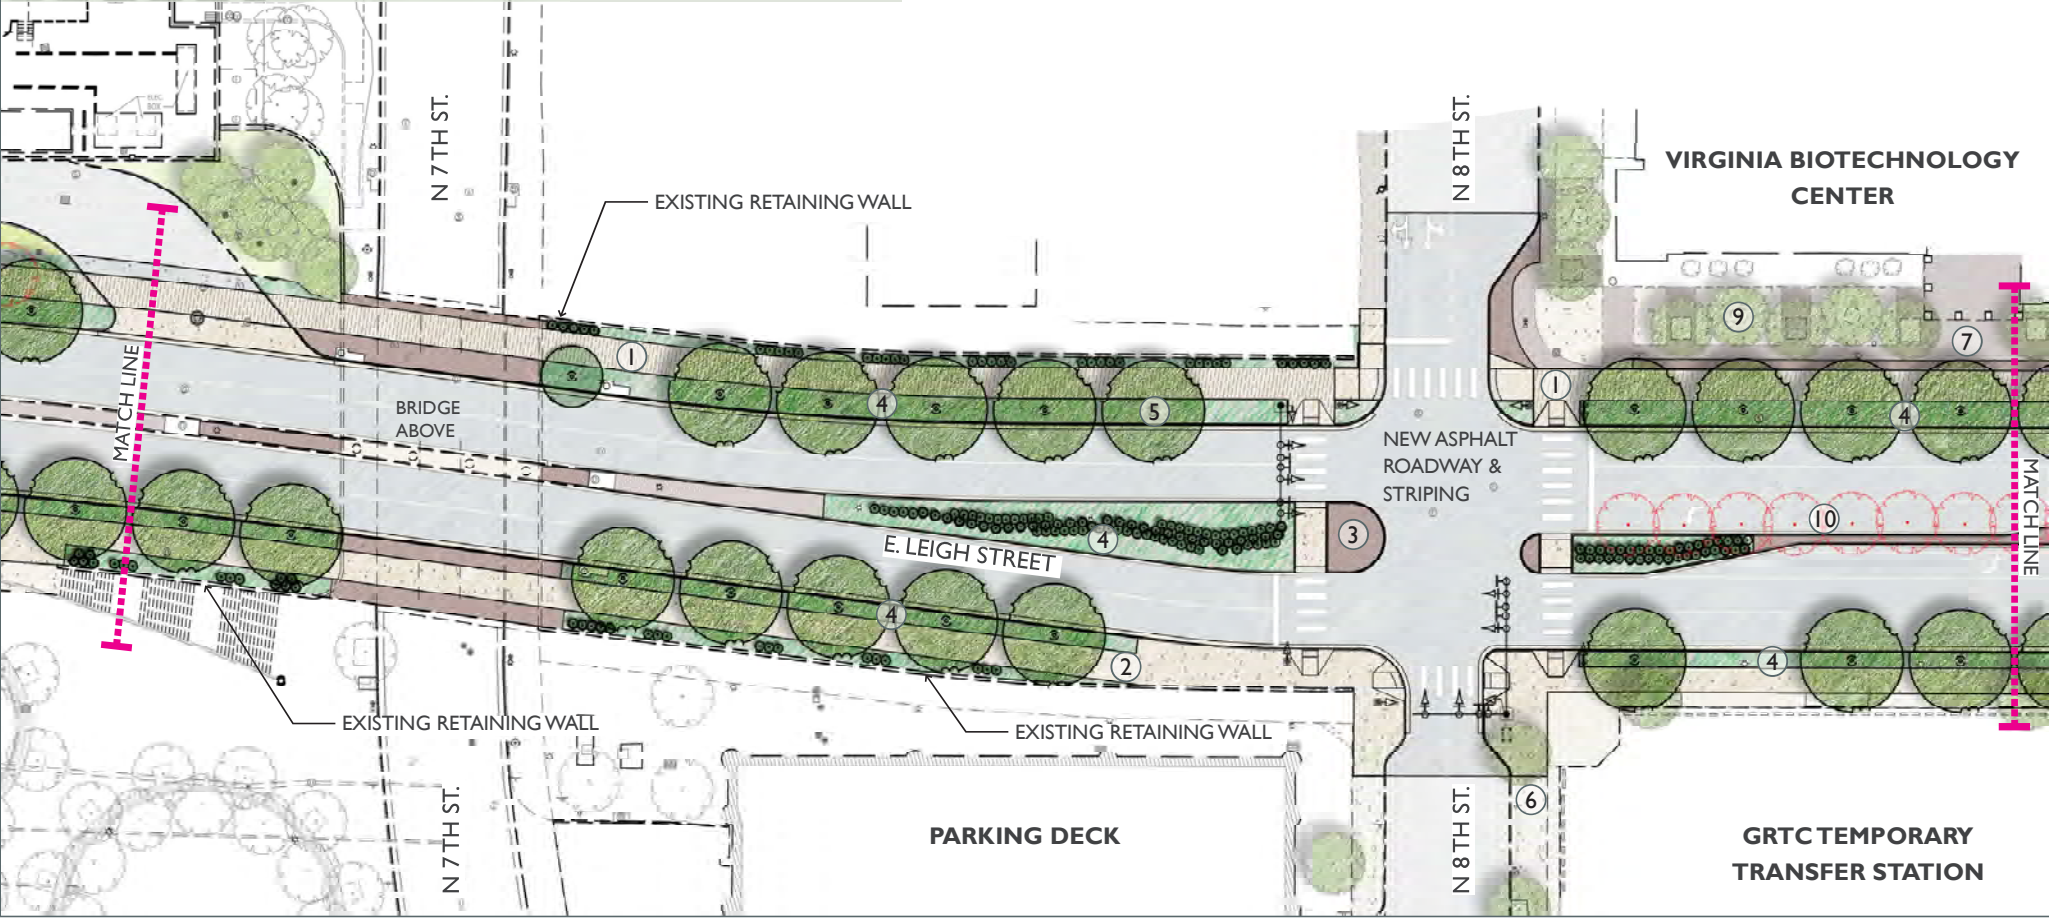

- LEGEND**
- ① PROPOSED MULTI-USE PATH (DECORATIVE CONCRETE)
 - ② PROPOSED CONCRETE PAVEMENT
 - ③ PROPOSED BRICK PAVEMENT
 - ④ PROPOSED PLANTING BED
 - ⑤ PROPOSED LARGE STREET TREE (18)
 - ⑥ EXISTING CONCRETE PAVEMENT TO REMAIN
 - ⑦ EXISTING BRICK PAVEMENT TO REMAIN
 - ⑧ EXISTING PLANTING BED TO REMAIN
 - ⑨ EXISTING TREES TO REMAIN TO REMAIN
 - ⑩ EXISTING TREES TO BE REMOVED (14)



