





115 South 15th Street
Suite 200
Richmond, VA 23219
804.343.7100

-  DEMO. OF PAVEMENT
-  PROP. PAVEMENT
-  PROP. CONCRETE MEDIAN
-  PROP. CONCRETE SIDEWALK
-  FUNDED TRAIL (BY OTHERS)
-  PROP. GRASS MEDIAN
-  PROP. PARKING AREA
-  PROP. SHARED USED PATH
-  EXIST. SIDEWALK
-  PROPERTY BOUNDARY LINES

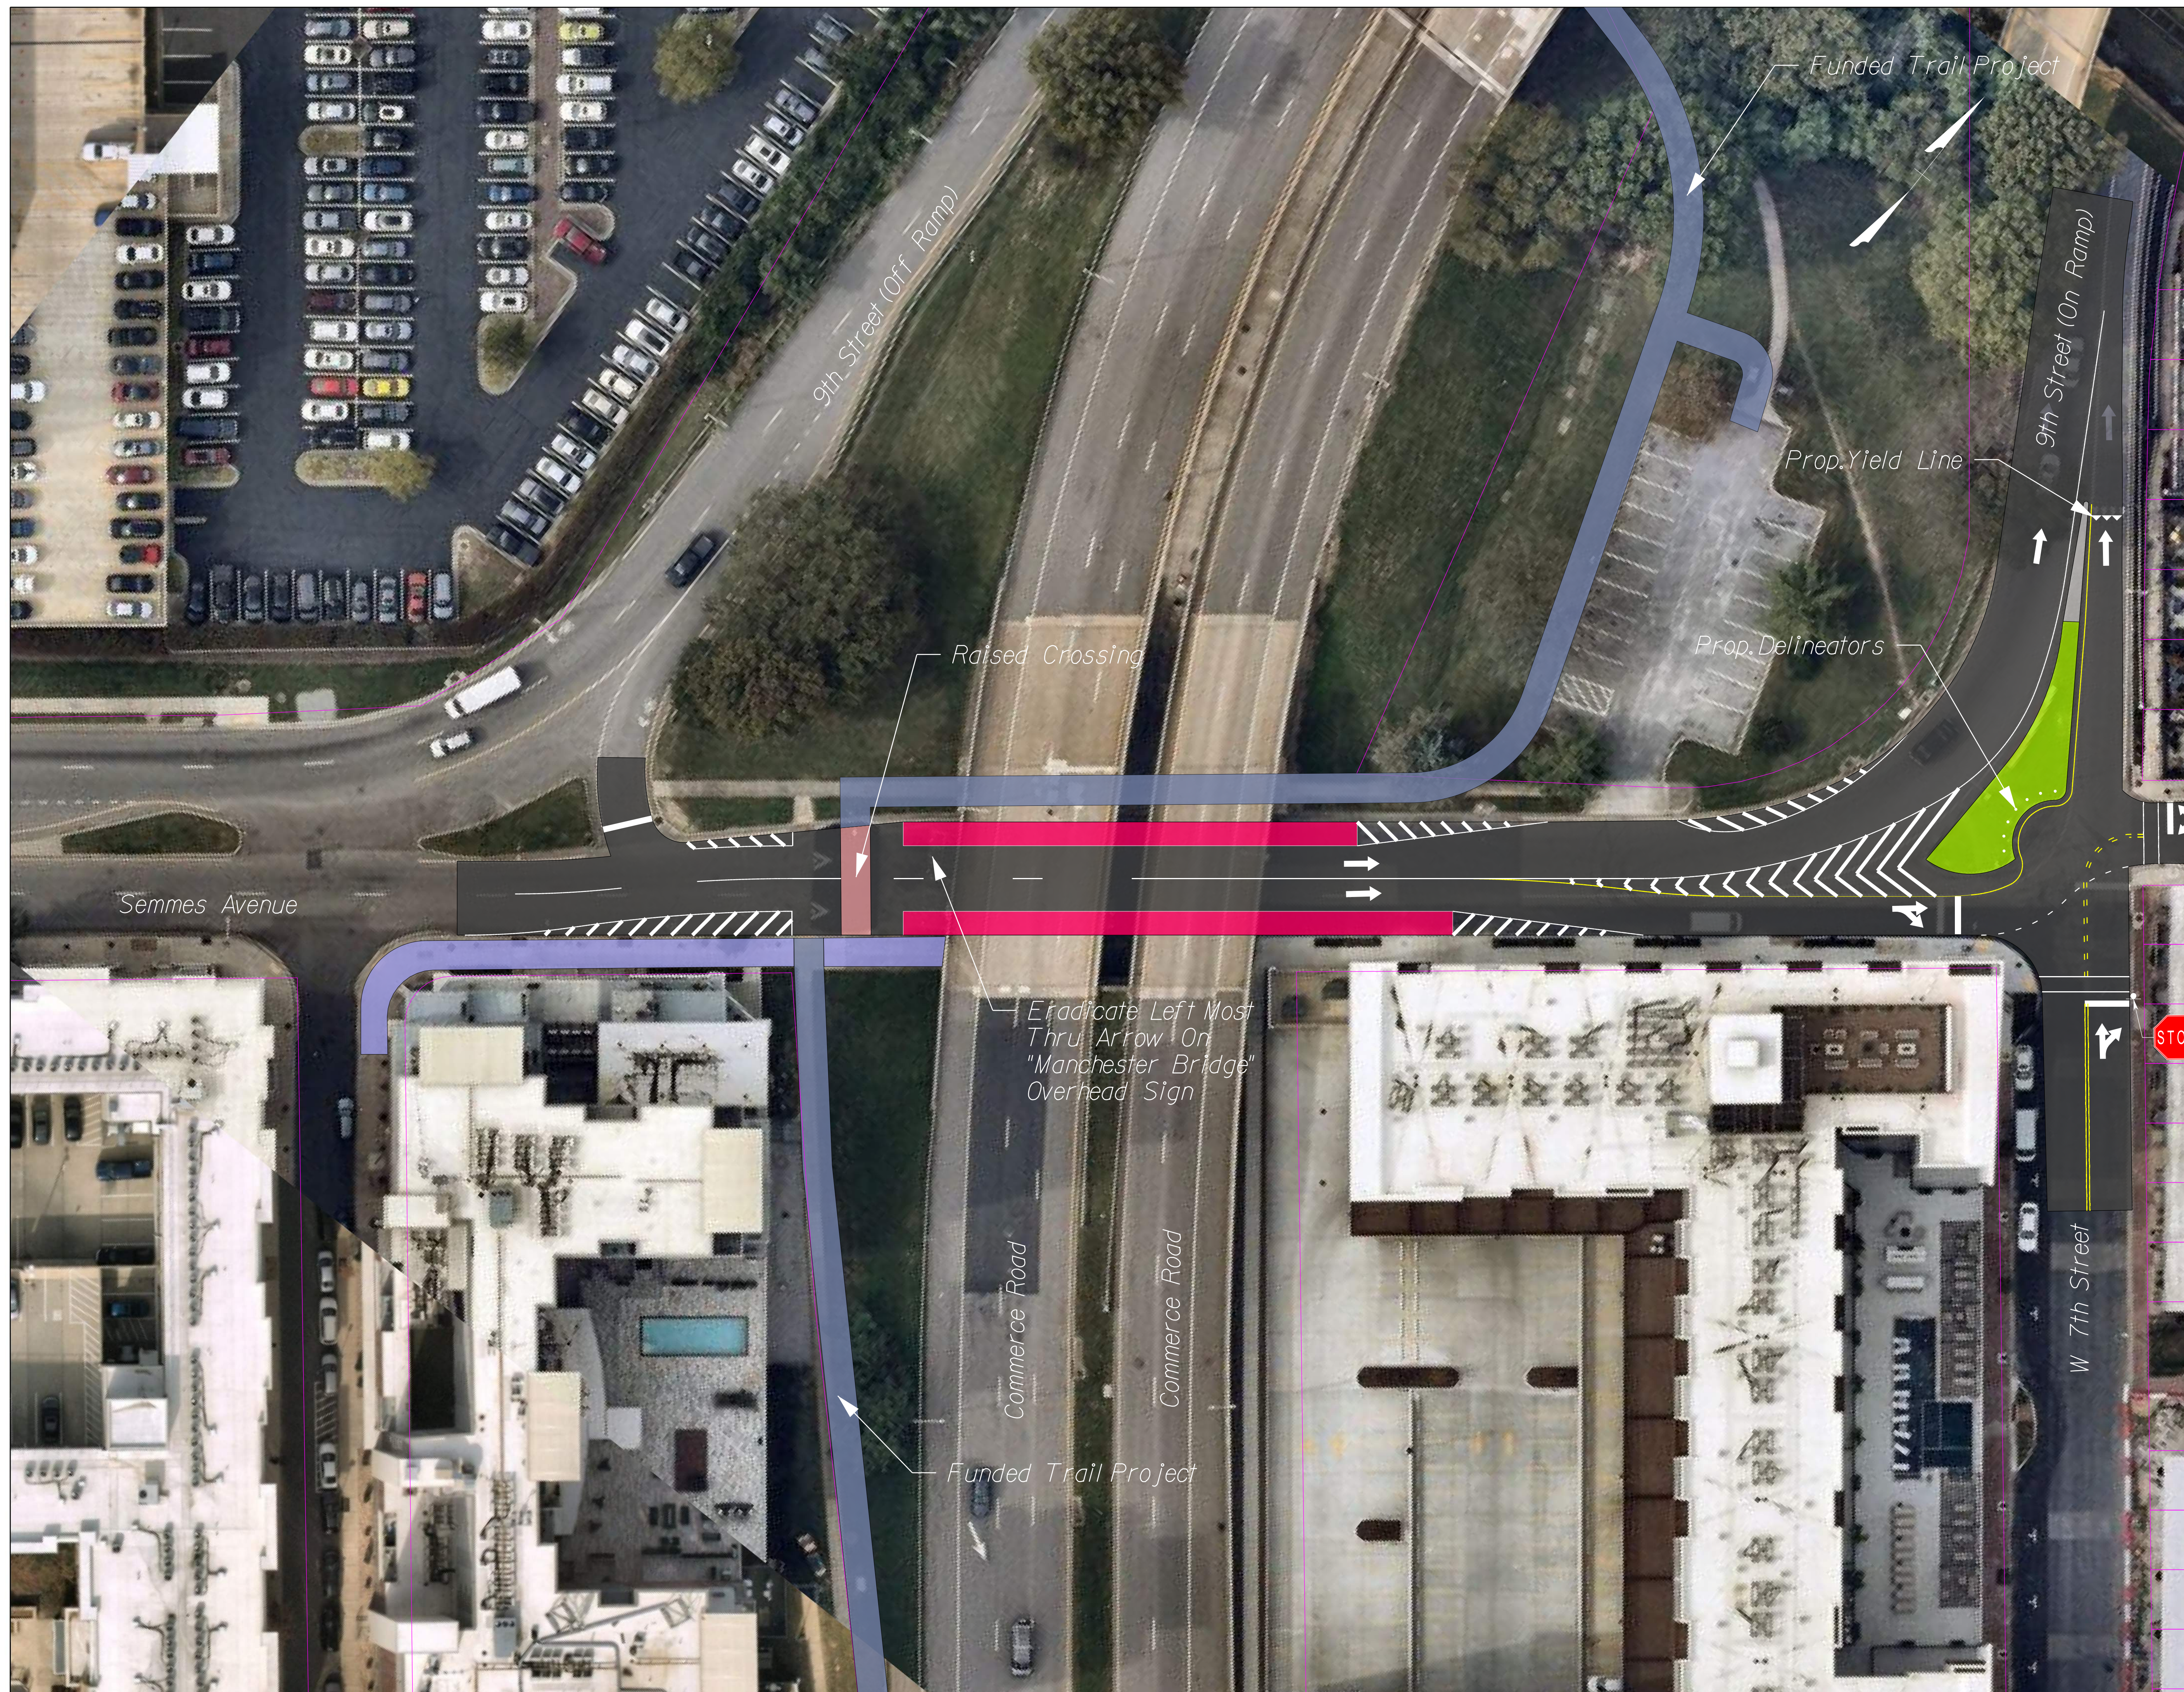

**Semmes Avenue & 7th Street
Intersection Improvement Project**
CITY OF RICHMOND, VIRGINIA

Designed by VHB Checked by VHB
 Issued for Concept Plans Date November 2023

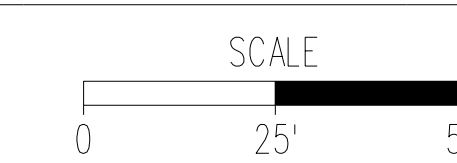

Drawing Title

Proposed Concept 4

PROJECT SHEET NO.