




EXISTING - FOR REFERENCE ONLY

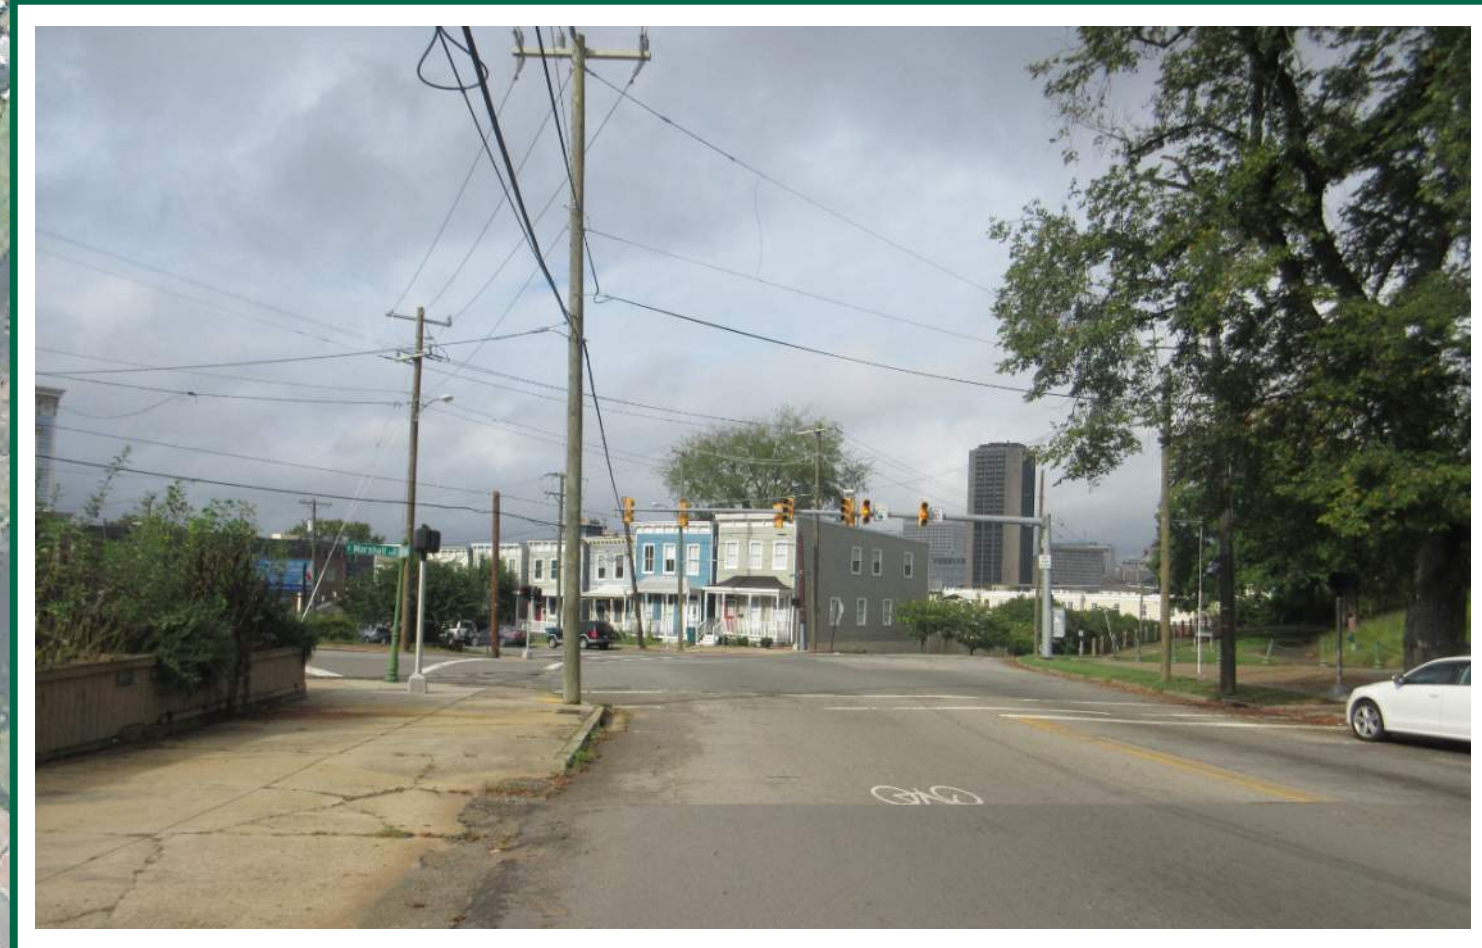

EXISTING - FOR REFERENCE ONLY

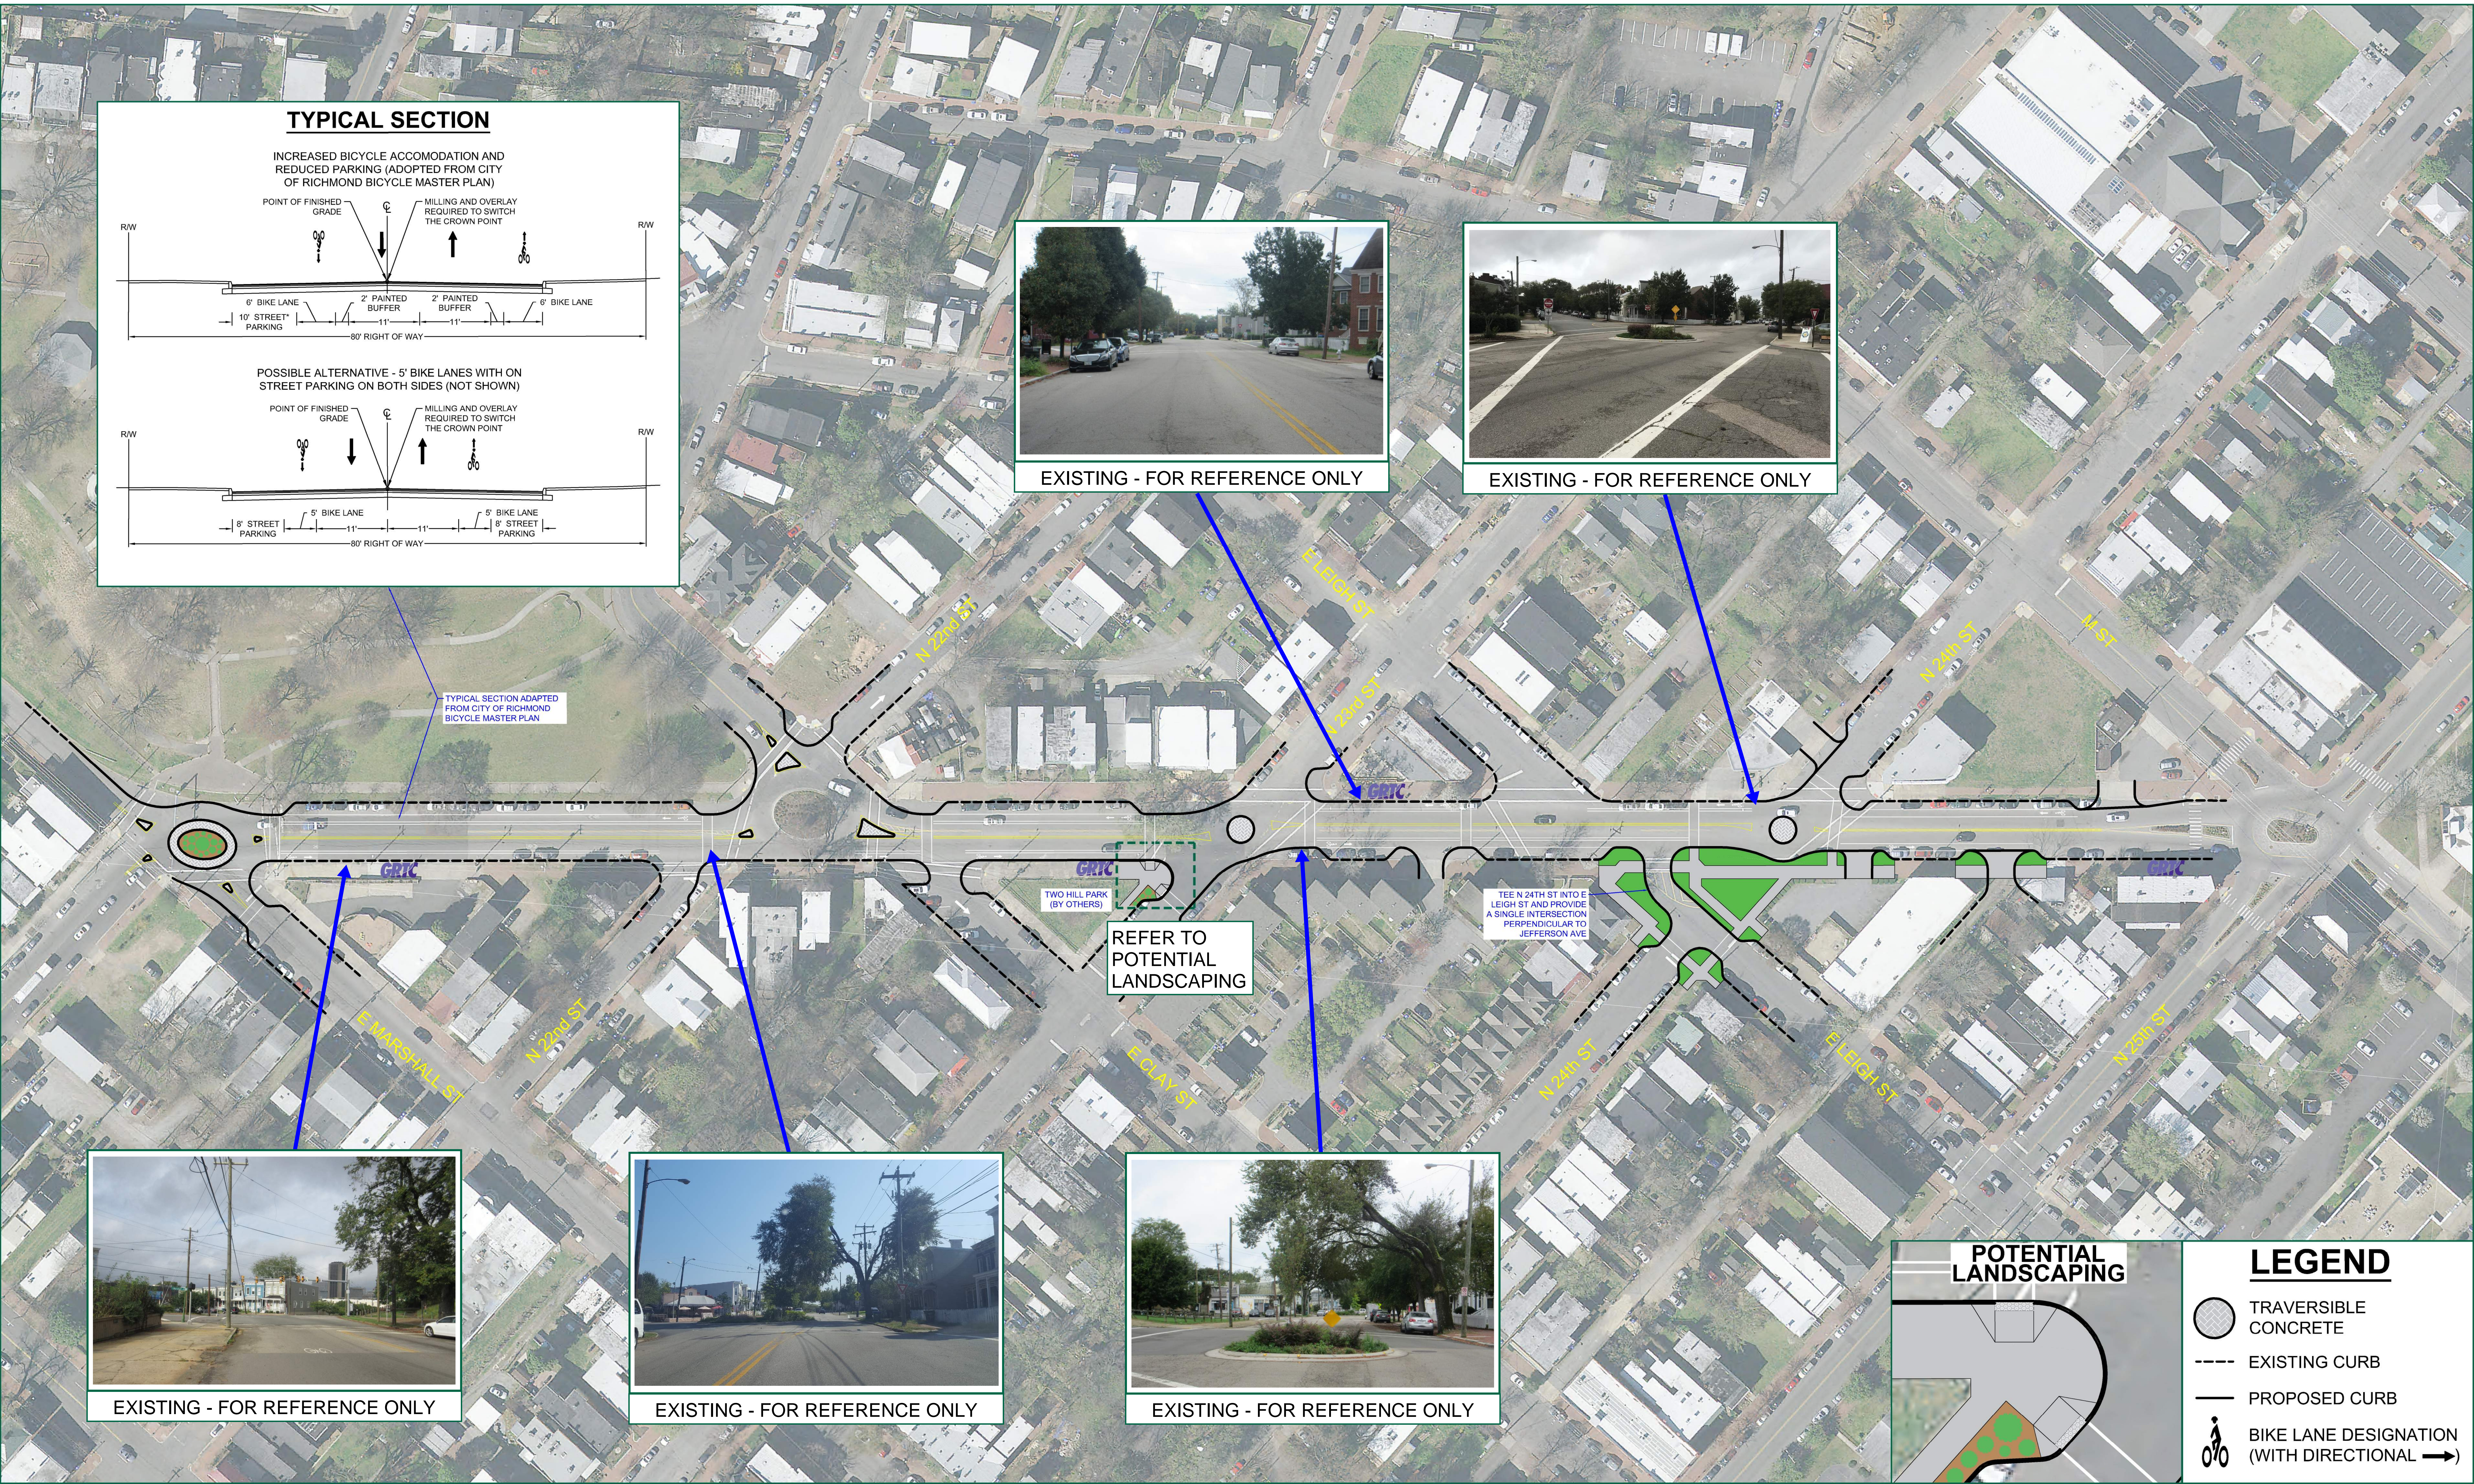

EXISTING - FOR REFERENCE ONLY

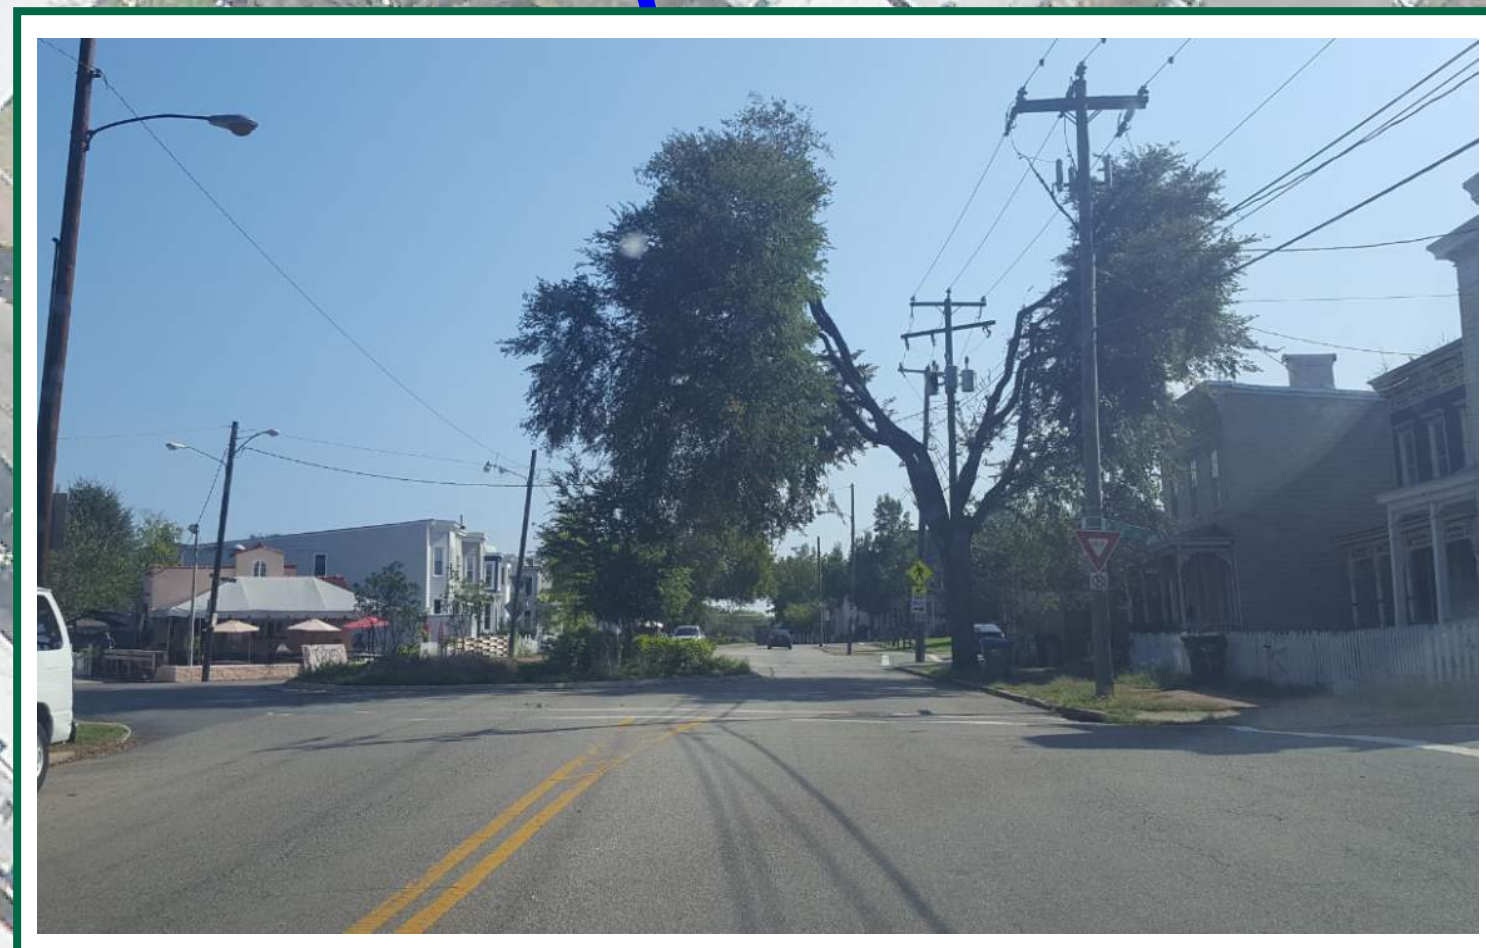

EXISTING - FOR REFERENCE ONLY



EXISTING - FOR REFERENCE ONLY



LEGEND

- TRAVERSIBLE CONCRETE
- - - EXISTING CURB
- PROPOSED CURB
- 🚲 BIKE LANE DESIGNATION (WITH DIRECTIONAL →)