

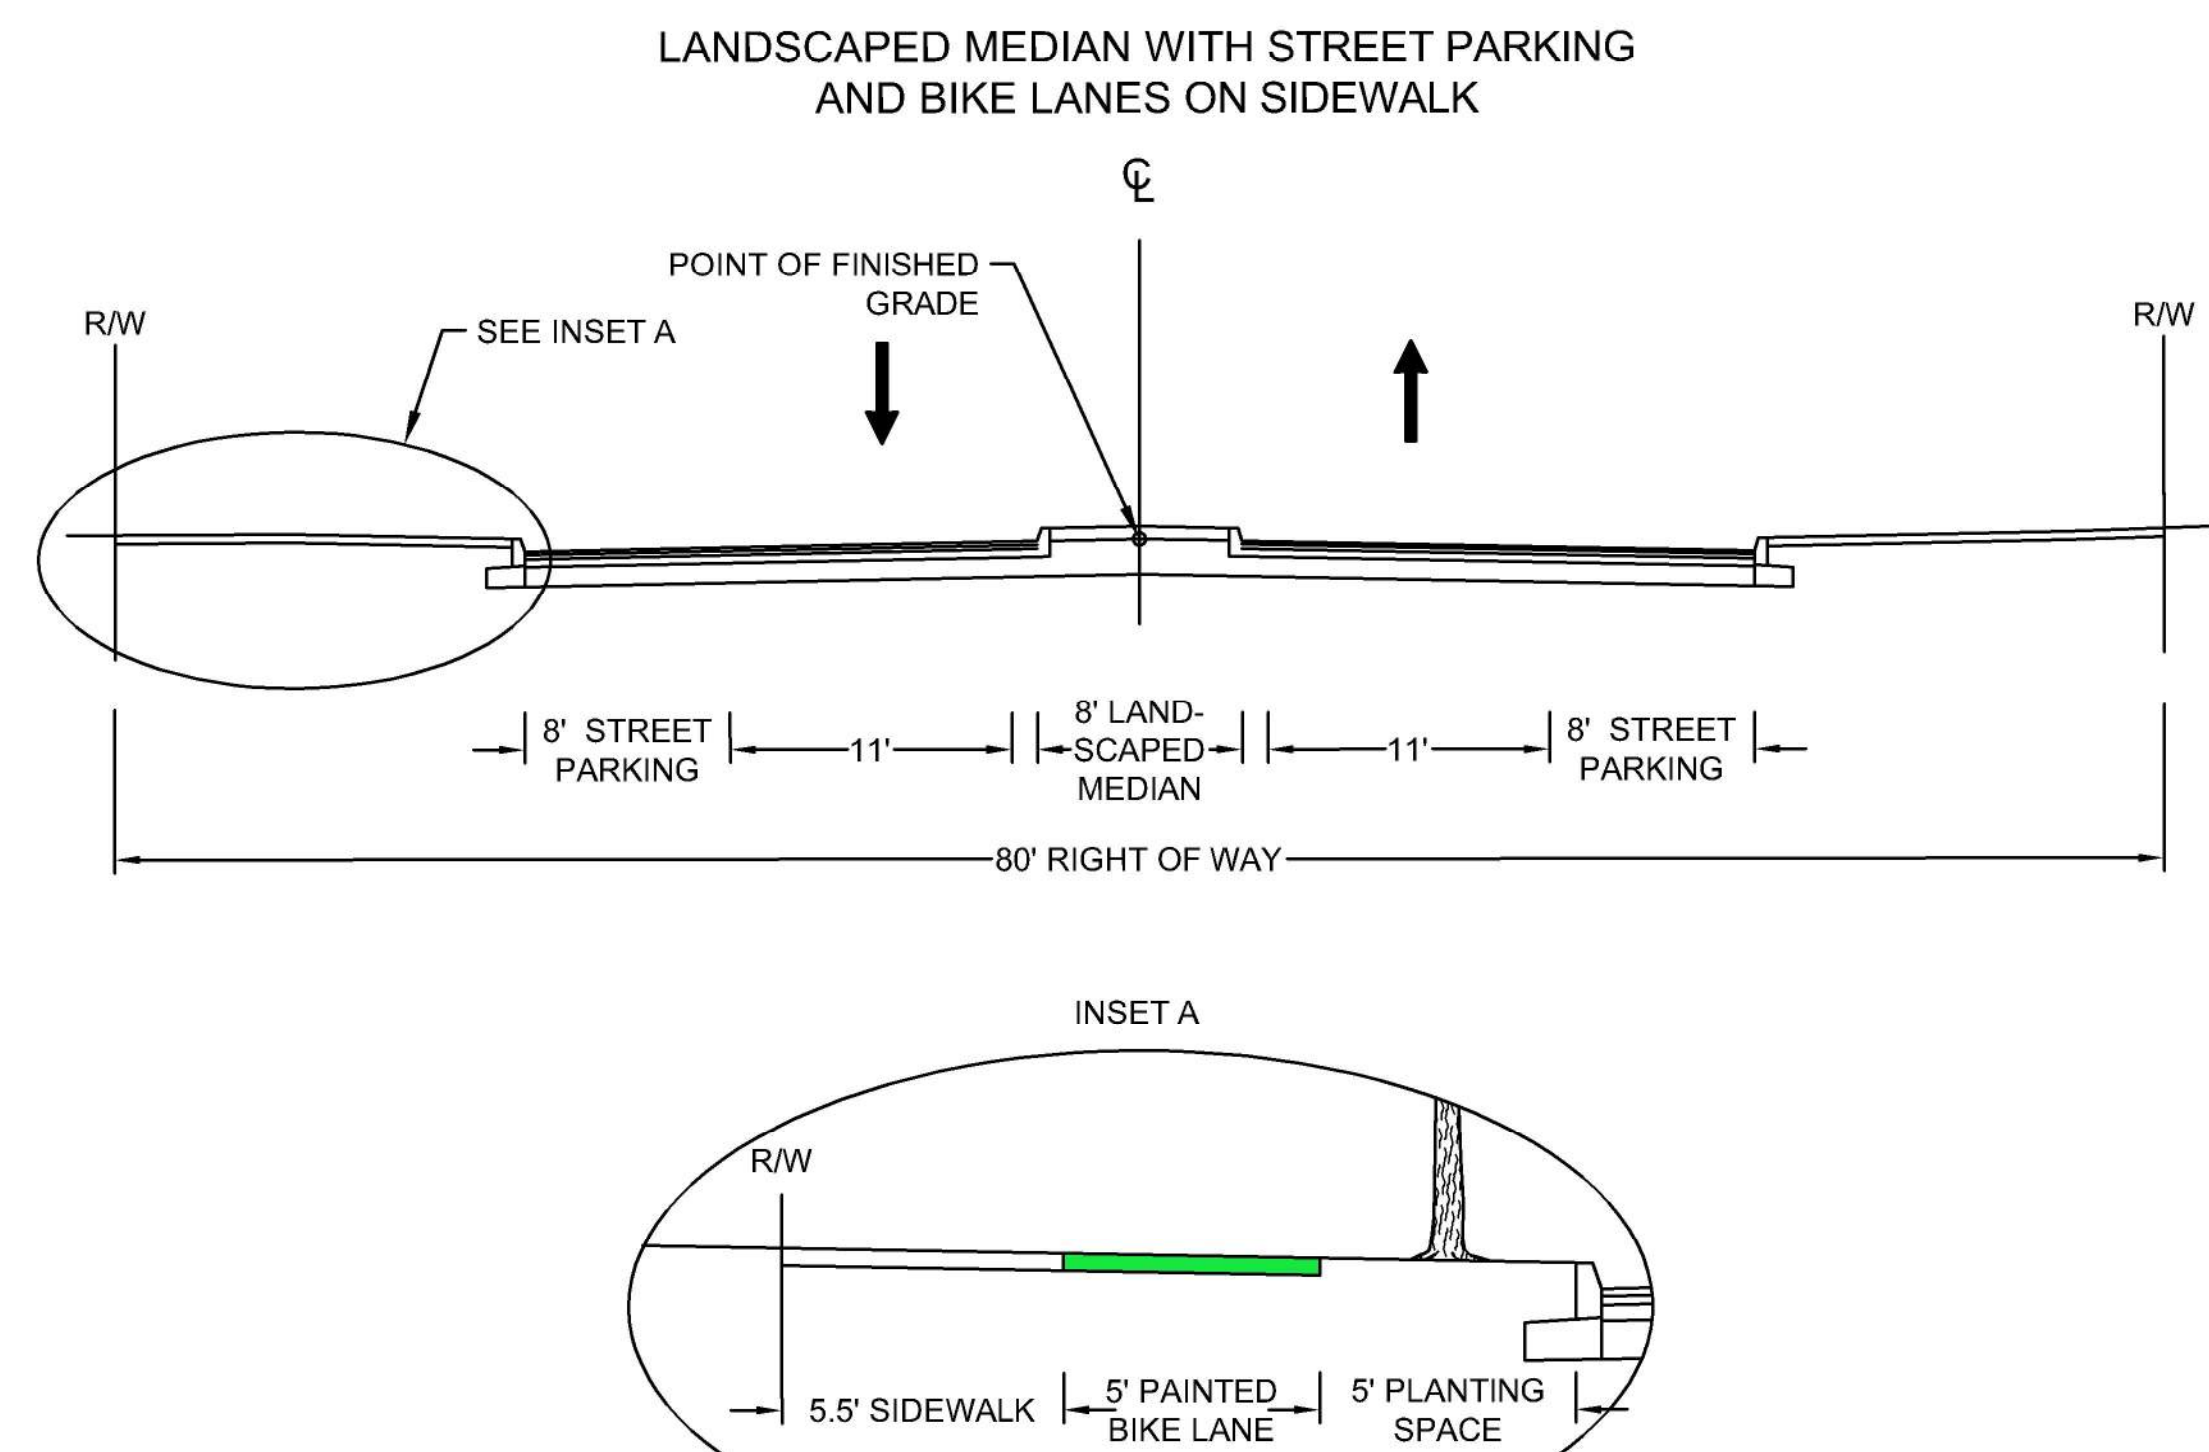



TYPICAL SECTION

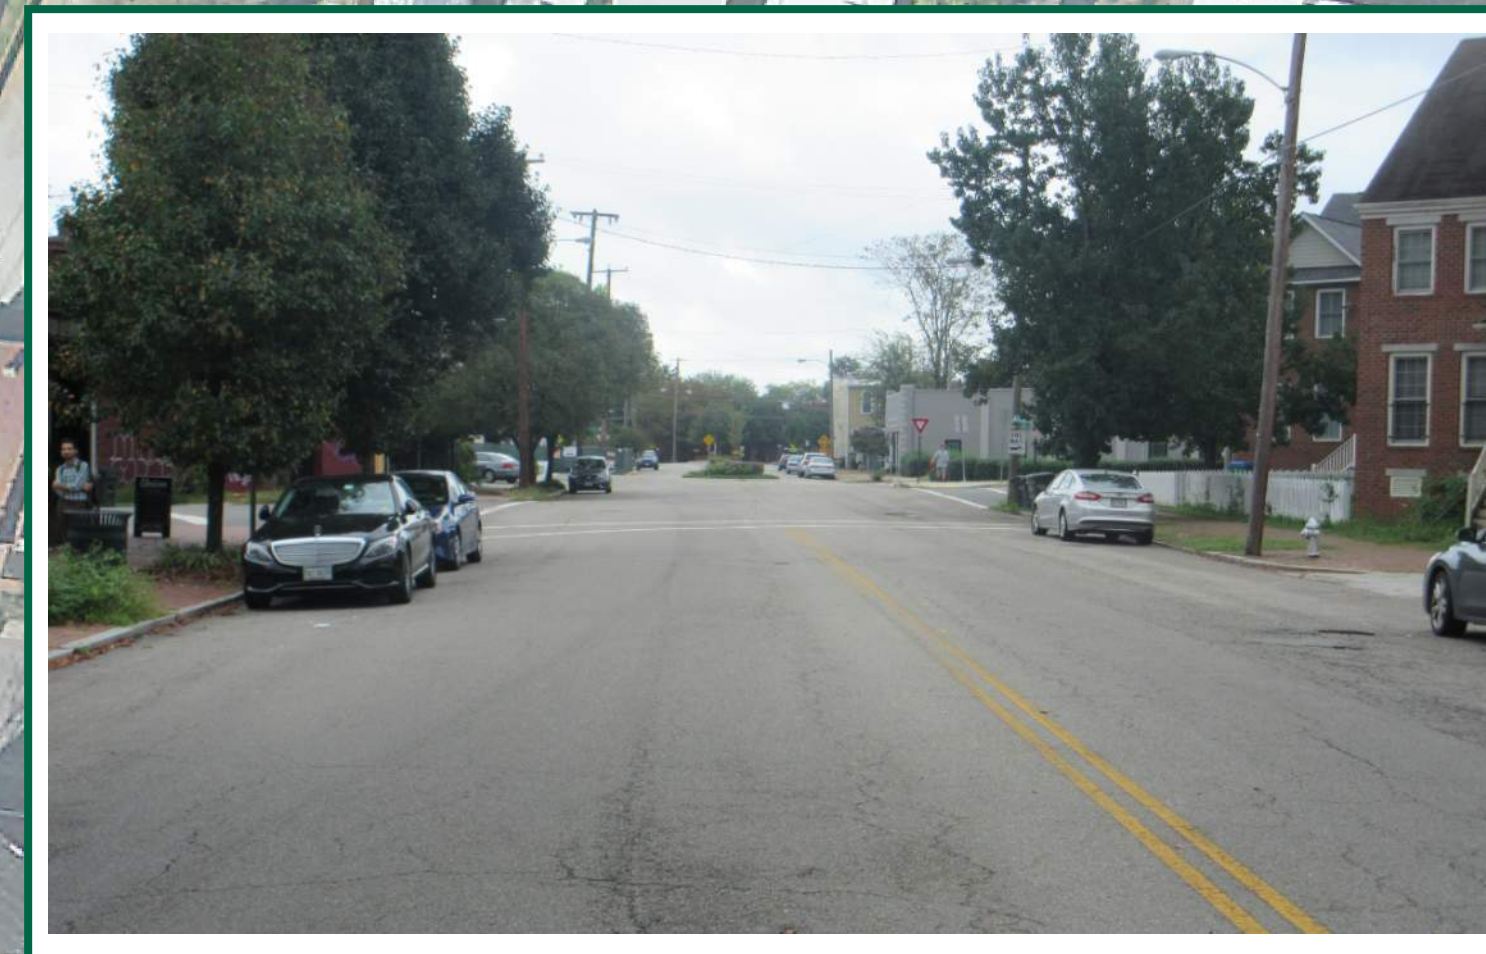



INSET A

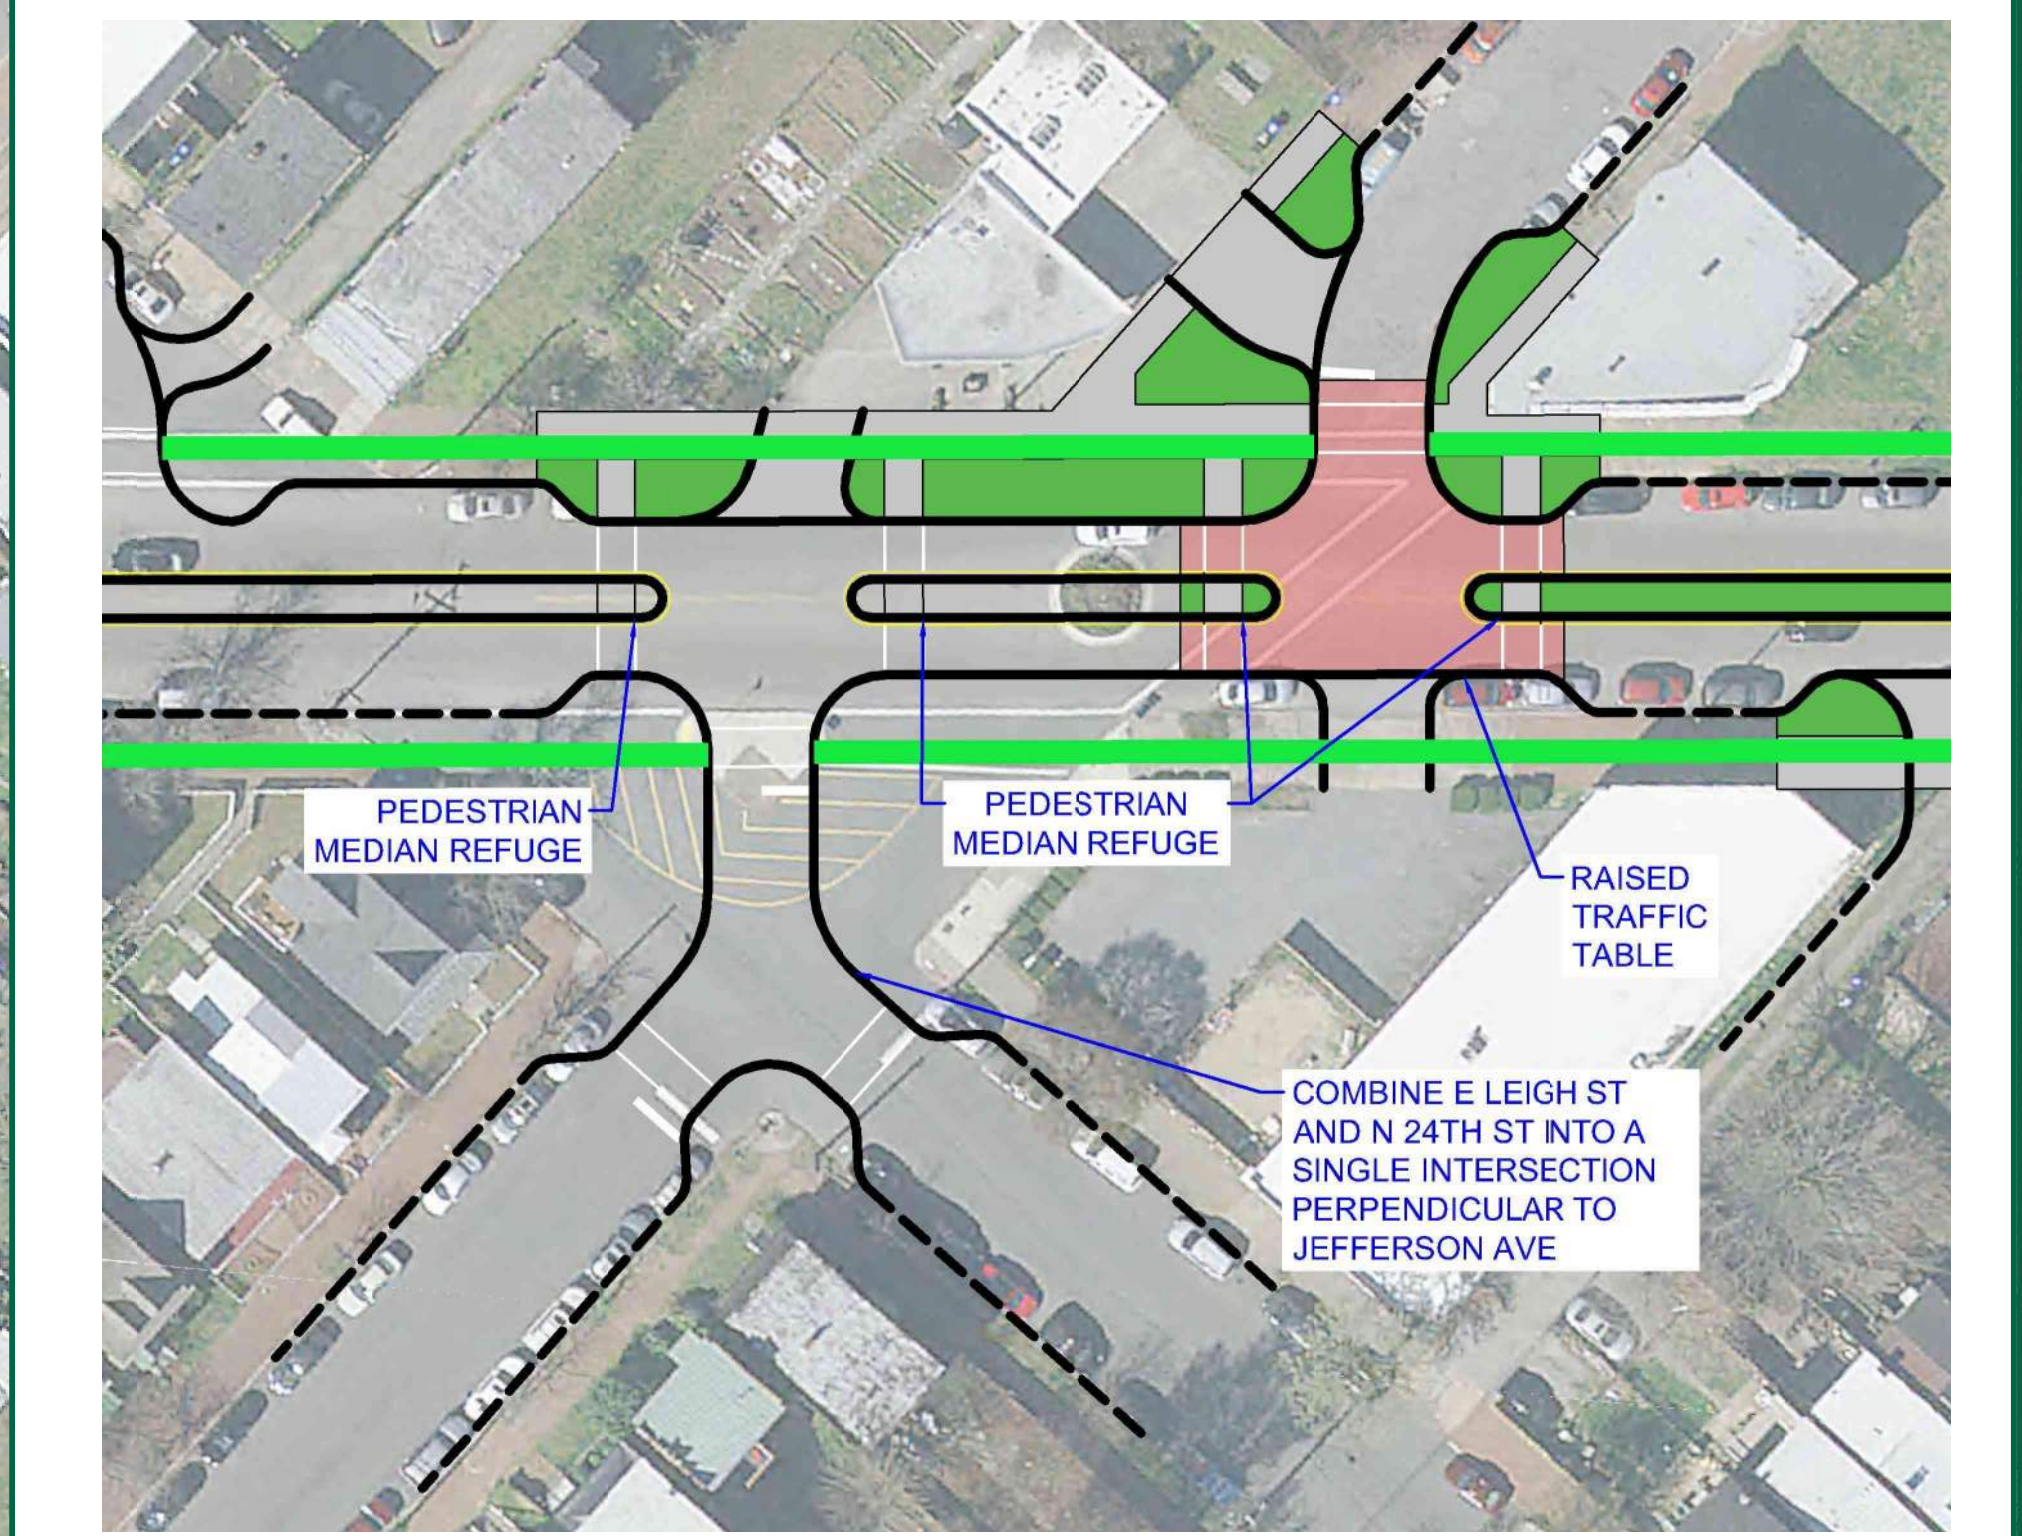


EXISTING - FOR REFERENCE ONLY

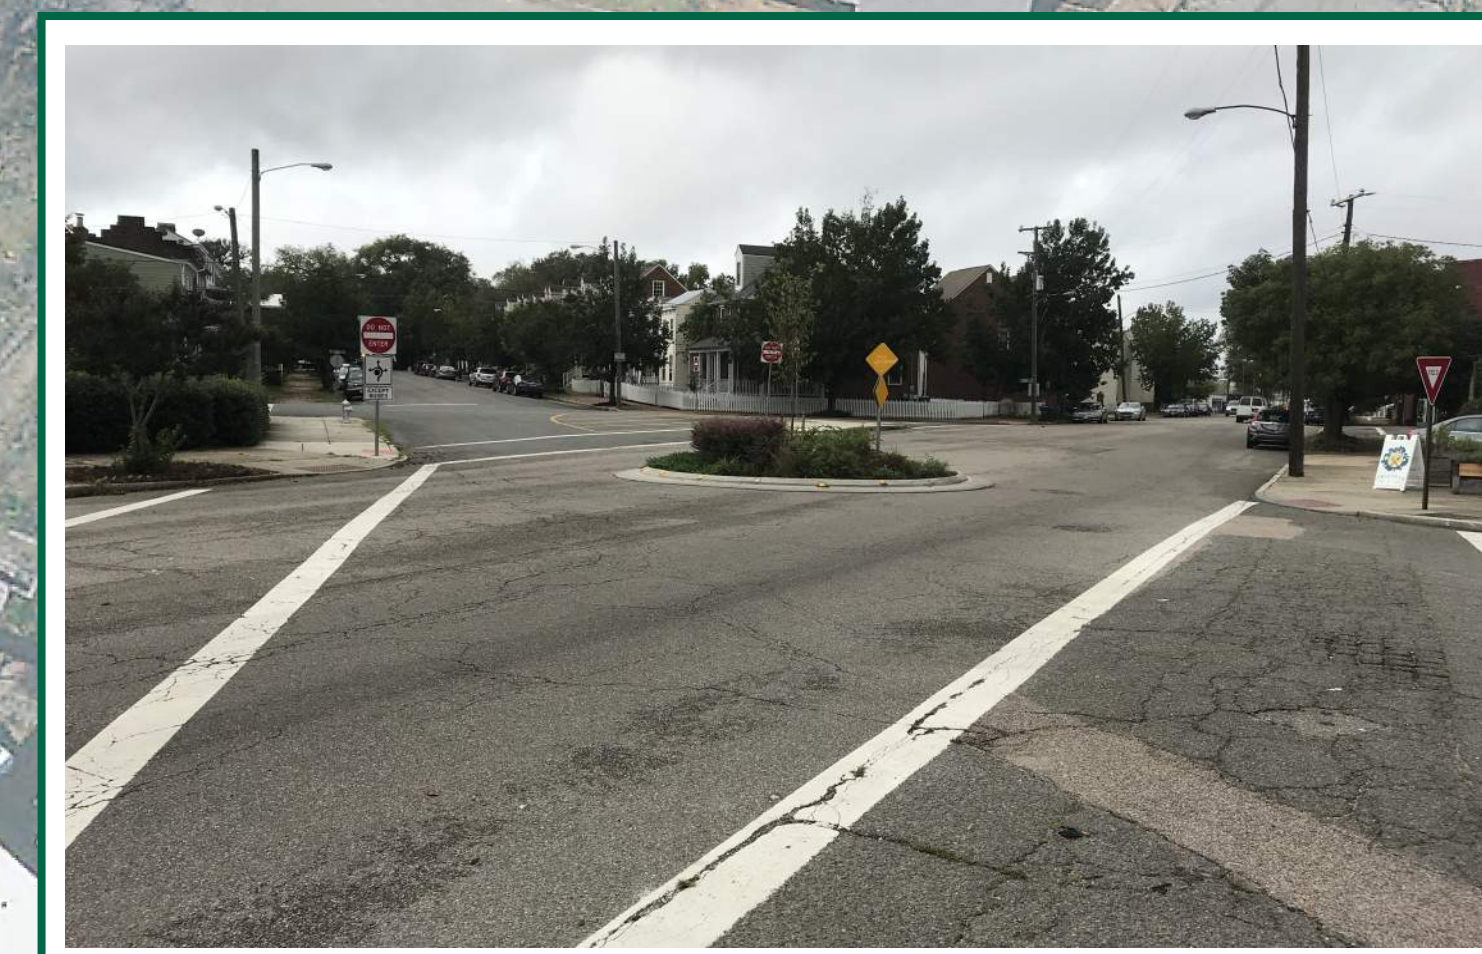

EXISTING - FOR REFERENCE ONLY

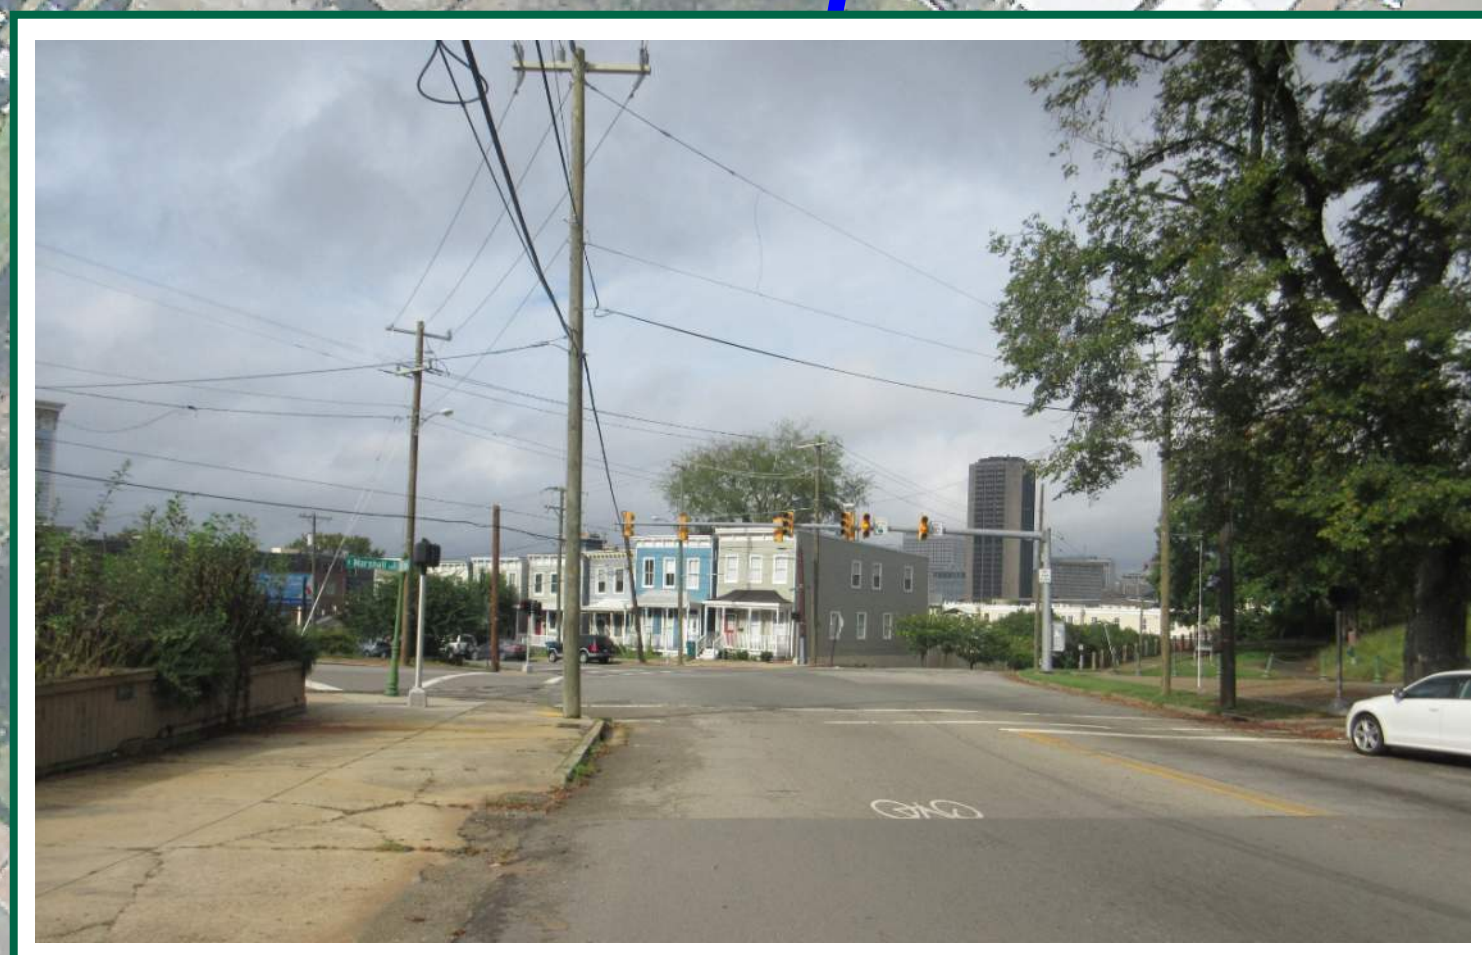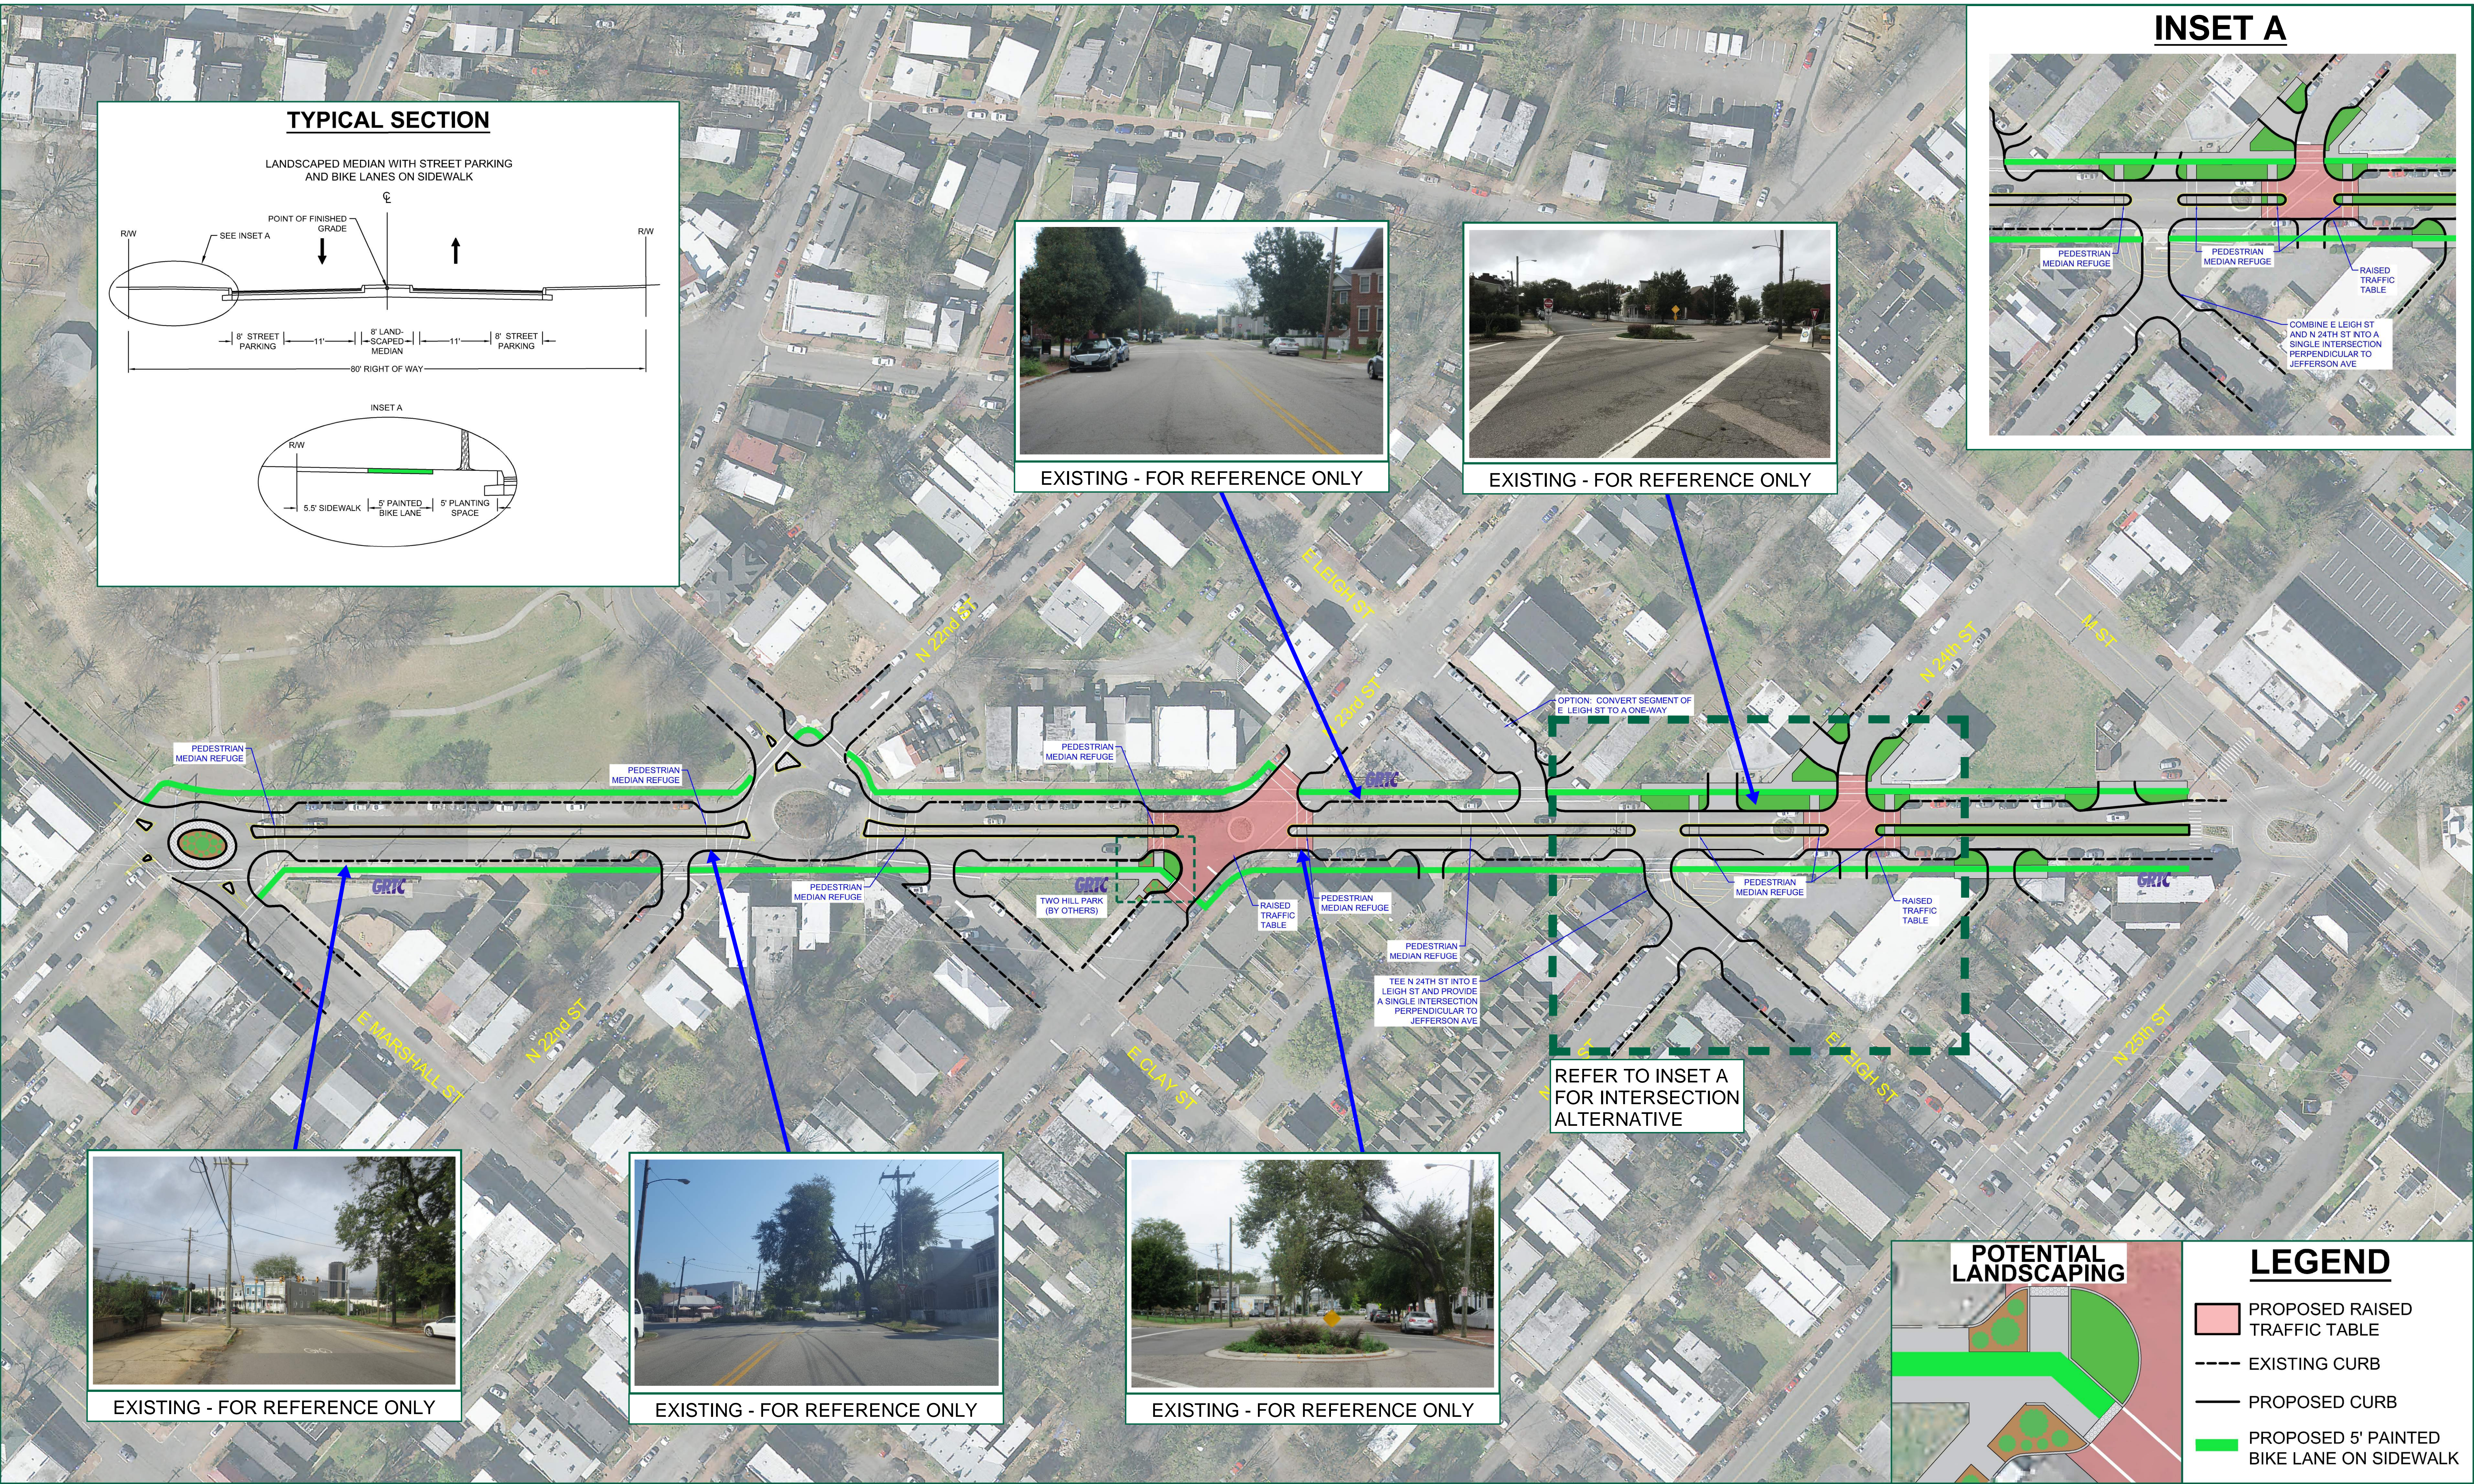


EXISTING - FOR REFERENCE ONLY

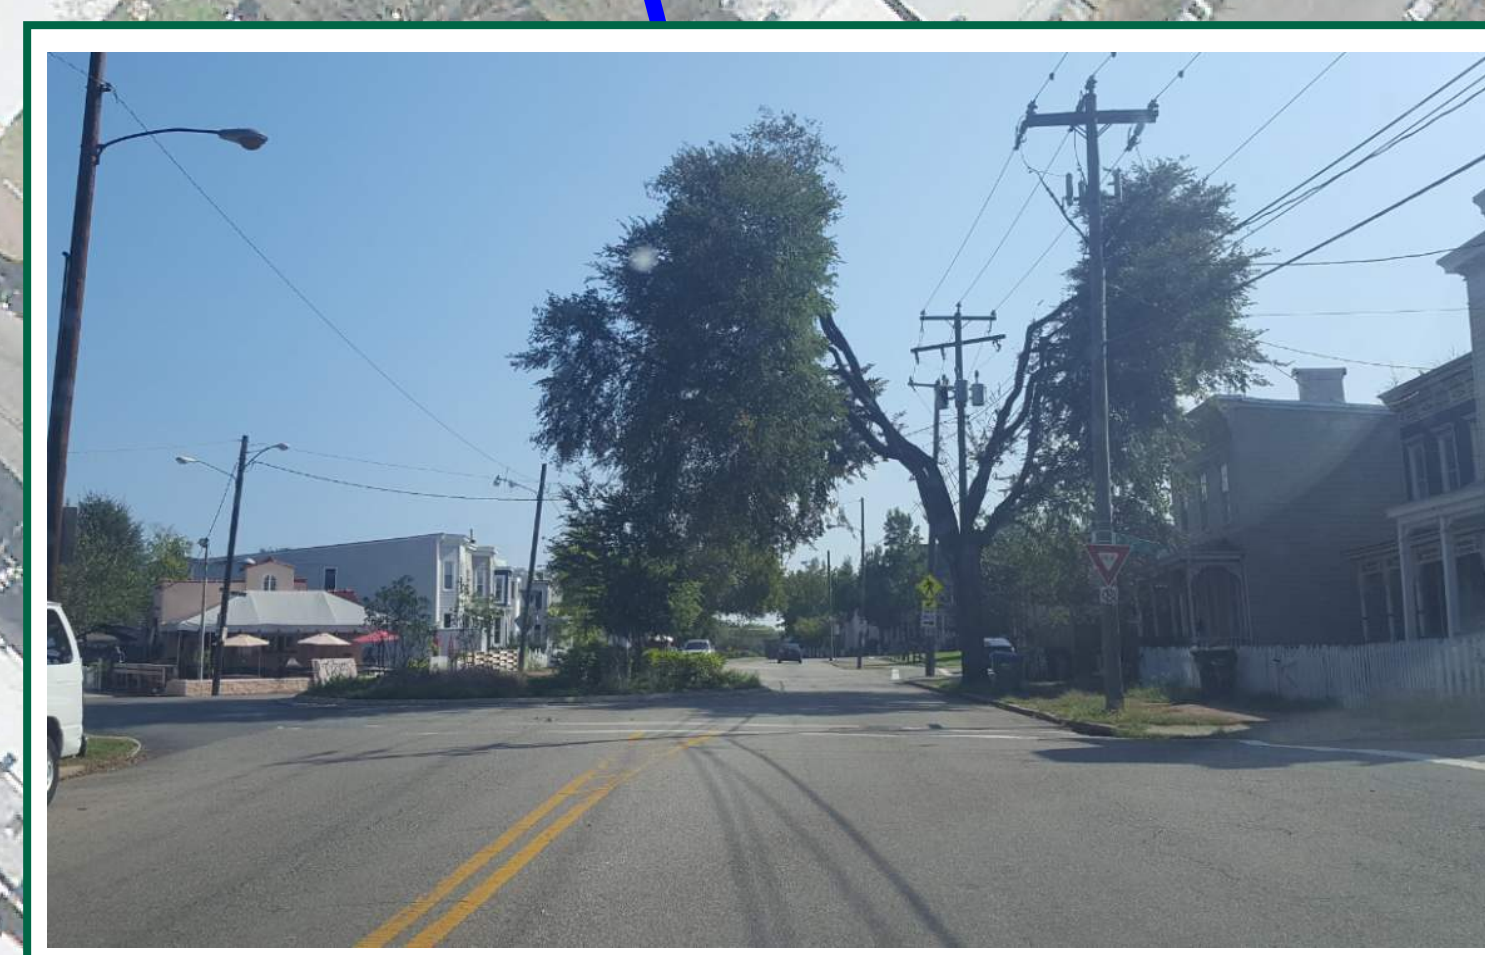

EXISTING - FOR REFERENCE ONLY



EXISTING - FOR REFERENCE ONLY

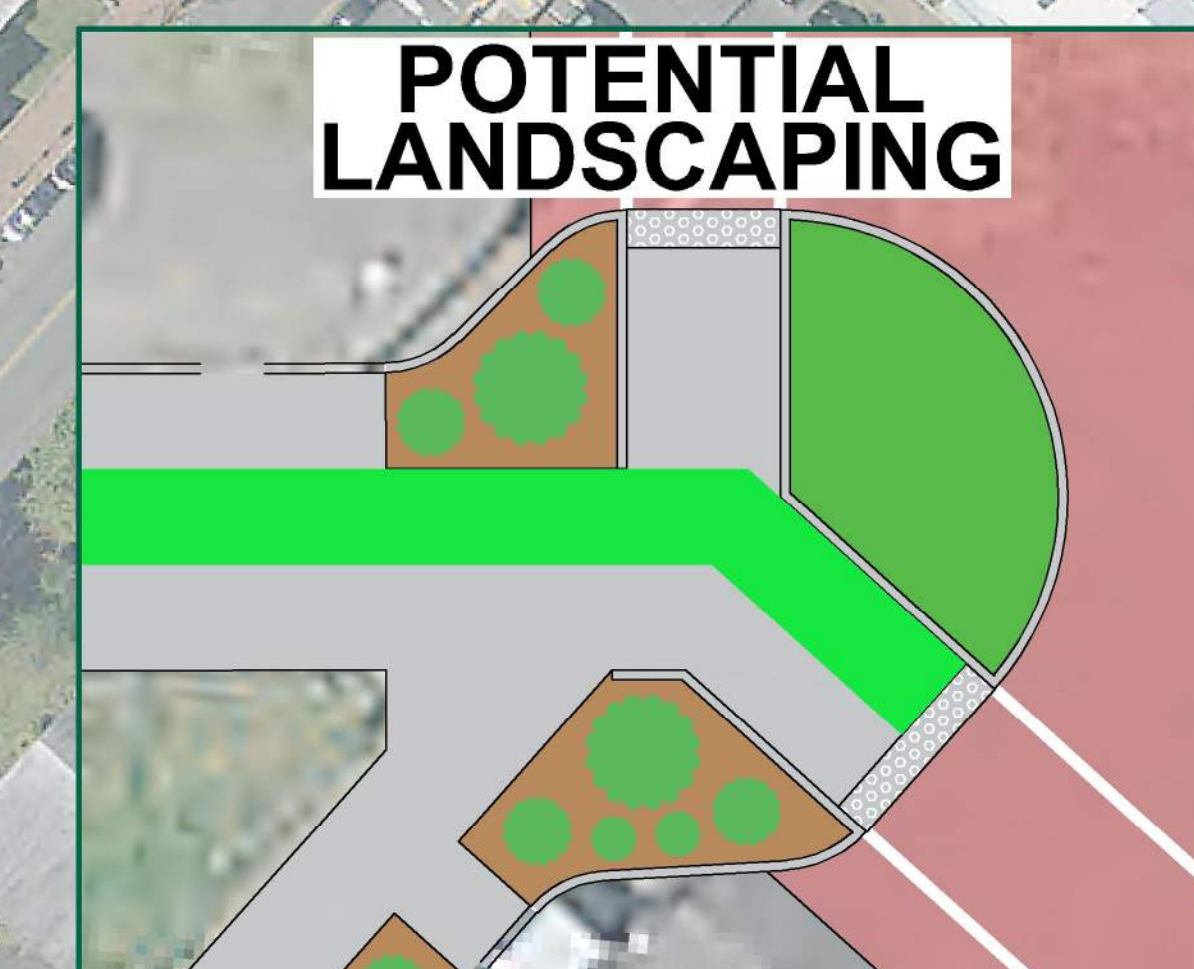

LEGEND

- PROPOSED RAISED TRAFFIC TABLE
- EXISTING CURB
- PROPOSED CURB
- PROPOSED 5' PAINTED BIKE LANE ON SIDEWALK