

IMPACTED INTERSECTIONS		
W. MAIN ST. & MULBERRY ST.	W. MAIN ST. & DAVIS AVE.	W. CARY ST. & S. MULBERRY ST.
W. MAIN ST. & STAFFORD AVE.	W. MAIN ST. & SHIELDS AVE.	W. CARY ST. & S. DAVIS AVE.
W. MAIN ST. & PLUM ST.	W. MAIN ST. & GRANBY ST.	W. CARY ST. & S. STAFFORD AVE.
W. MAIN ST. & PLUM ST.	W. MAIN ST. & HARVIE ST.	W. CARY ST. & S. SHIELDS AVE.
W. MAIN ST. & RANDOLPH ST.	W. MAIN ST. & MORRIS ST.	W. CARY ST. & S. ROWLAND ST.
W. MAIN ST. & S. PINE ST.		W. CARY ST. & S. GRANBY ST.
		W. CARY ST. & S. ALLEN AVE.
		W. CARY ST. & S. VINE ST.
		W. CARY ST. & S. LOMBARDY ST.
		W. CARY ST. & S. HARVIE ST.
		W. CARY ST. & RANDOLPH ST.
		W. CARY ST. & S. BRUNSWICK ST.
		W. CARY ST. & S. MORRIS ST.
		W. CARY ST. & S. PINE ST.

MAIN ST. & CARY ST. CURB EXTENSIONS



LOCATION MAP

03/28/2024





SCALE 1"=250'
0 250' 500'

TYPICAL MAIN ST. CURB BUMP OUT

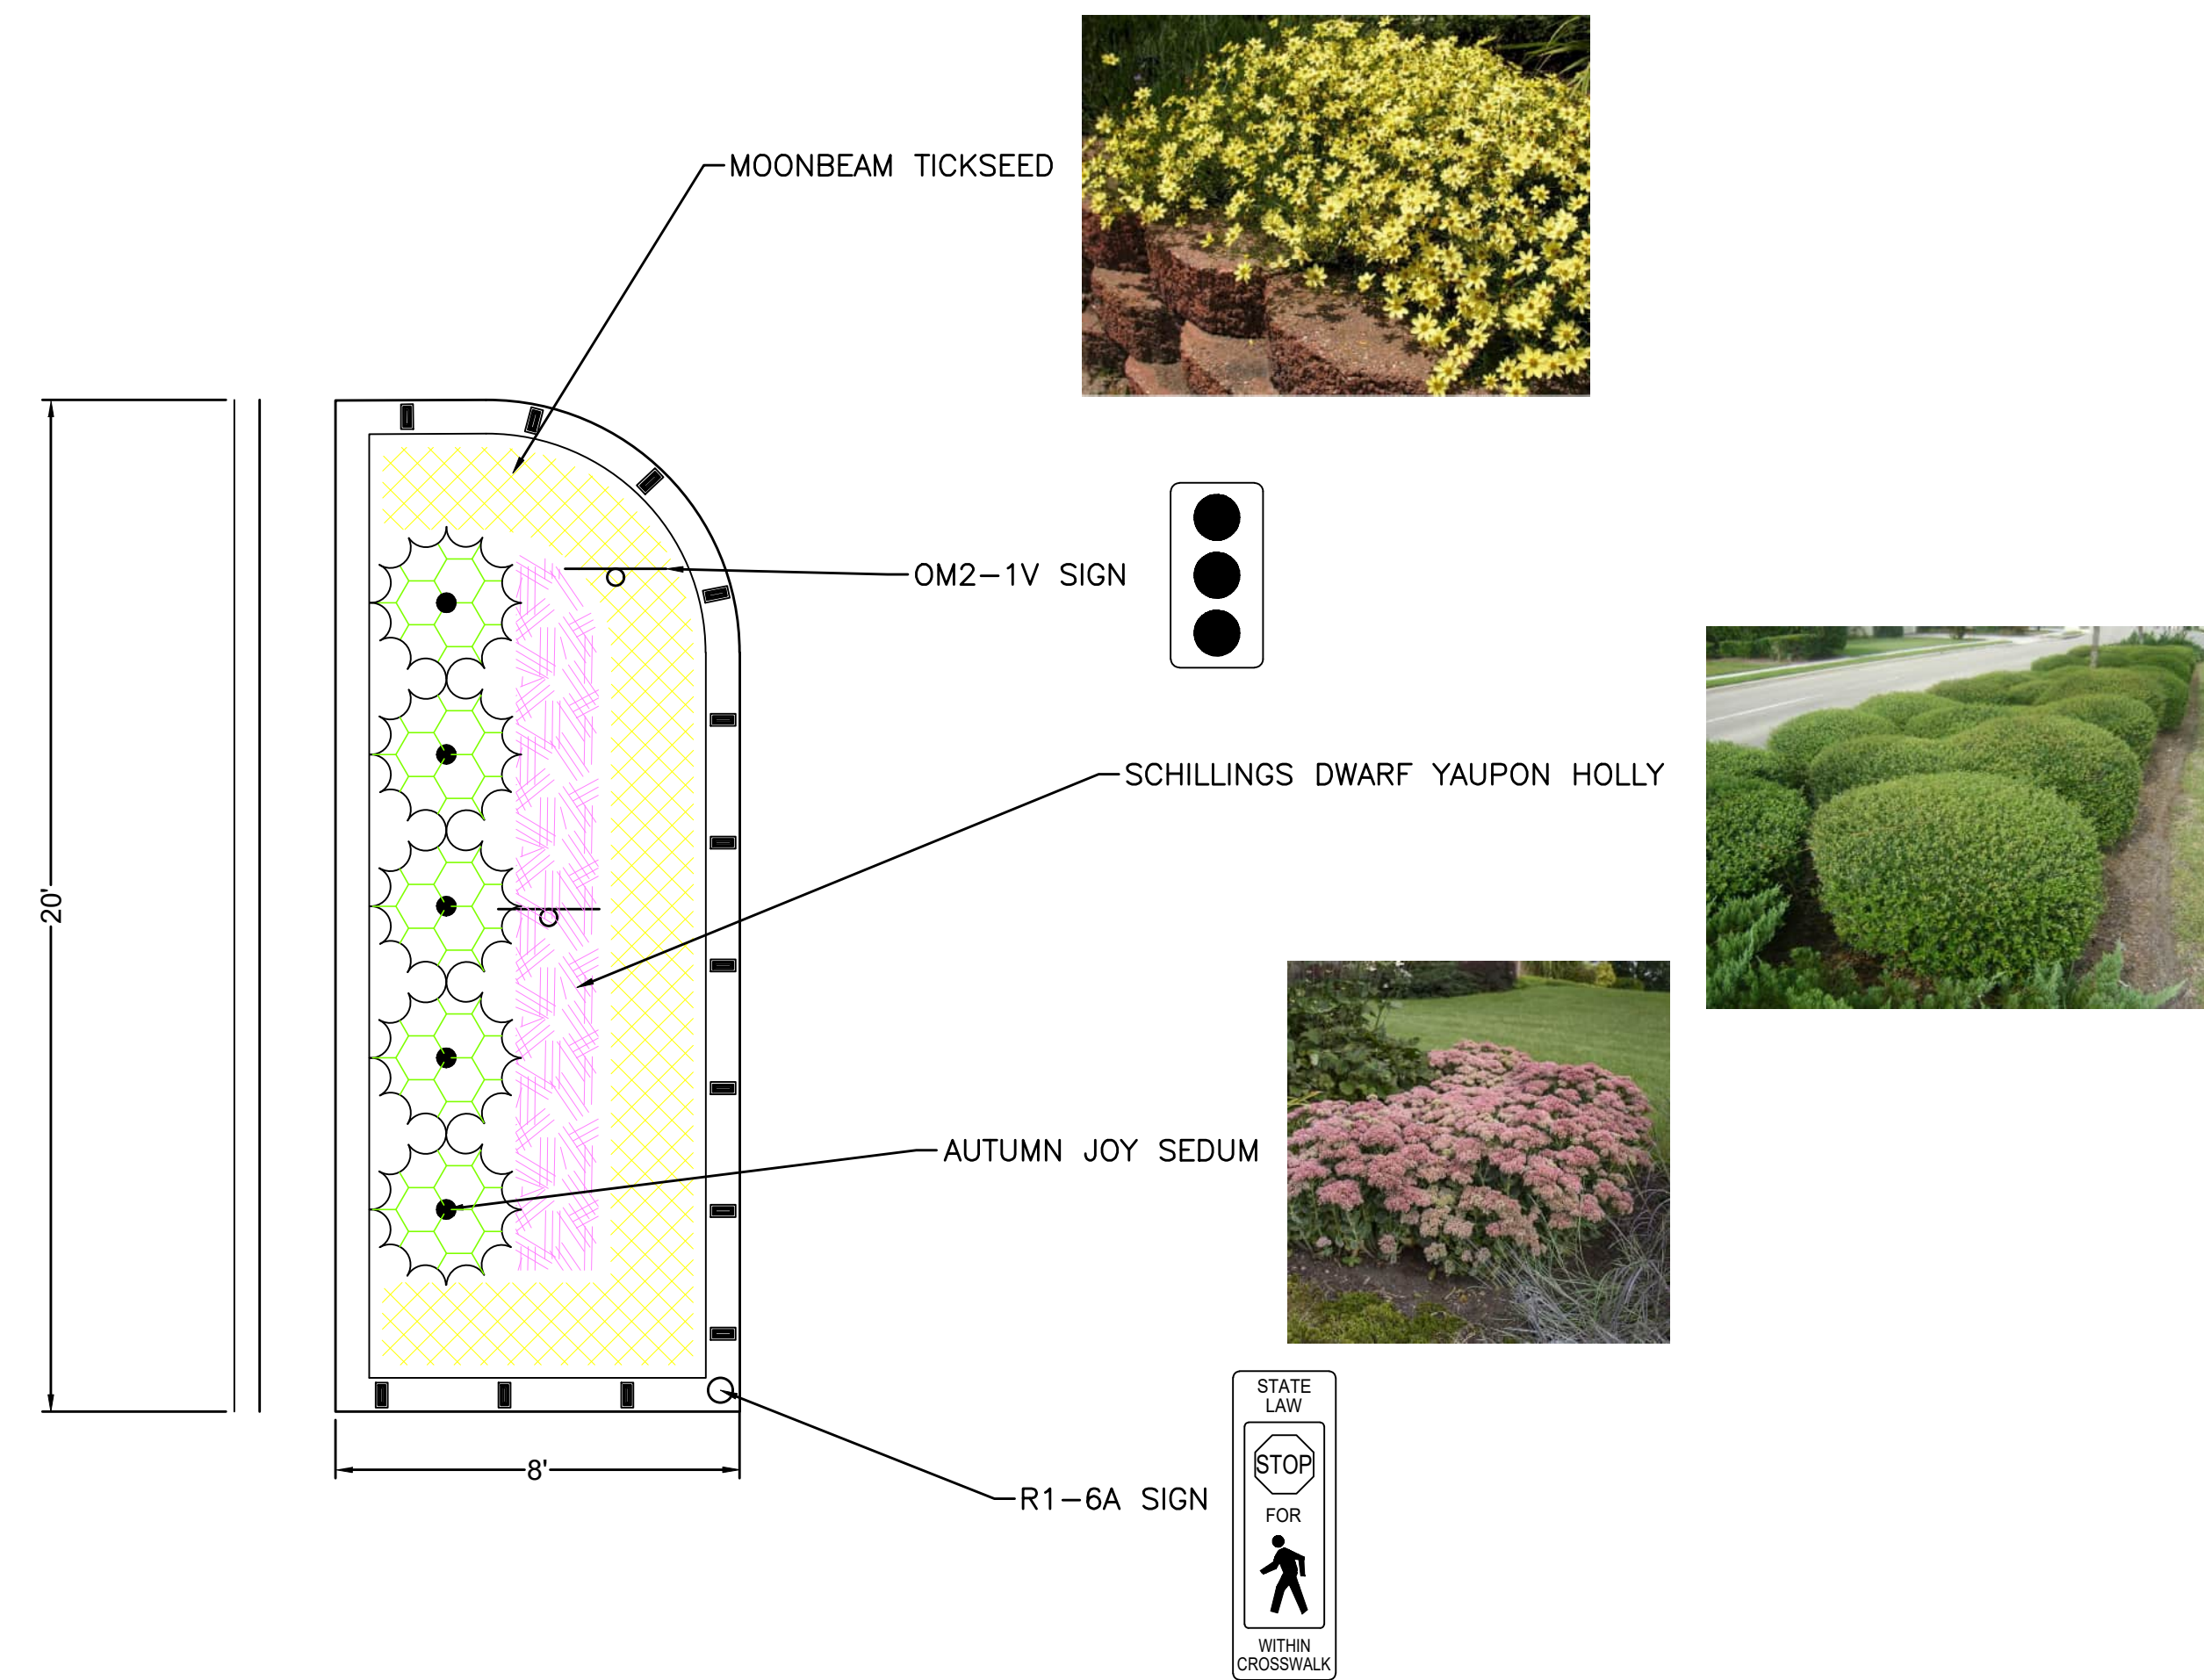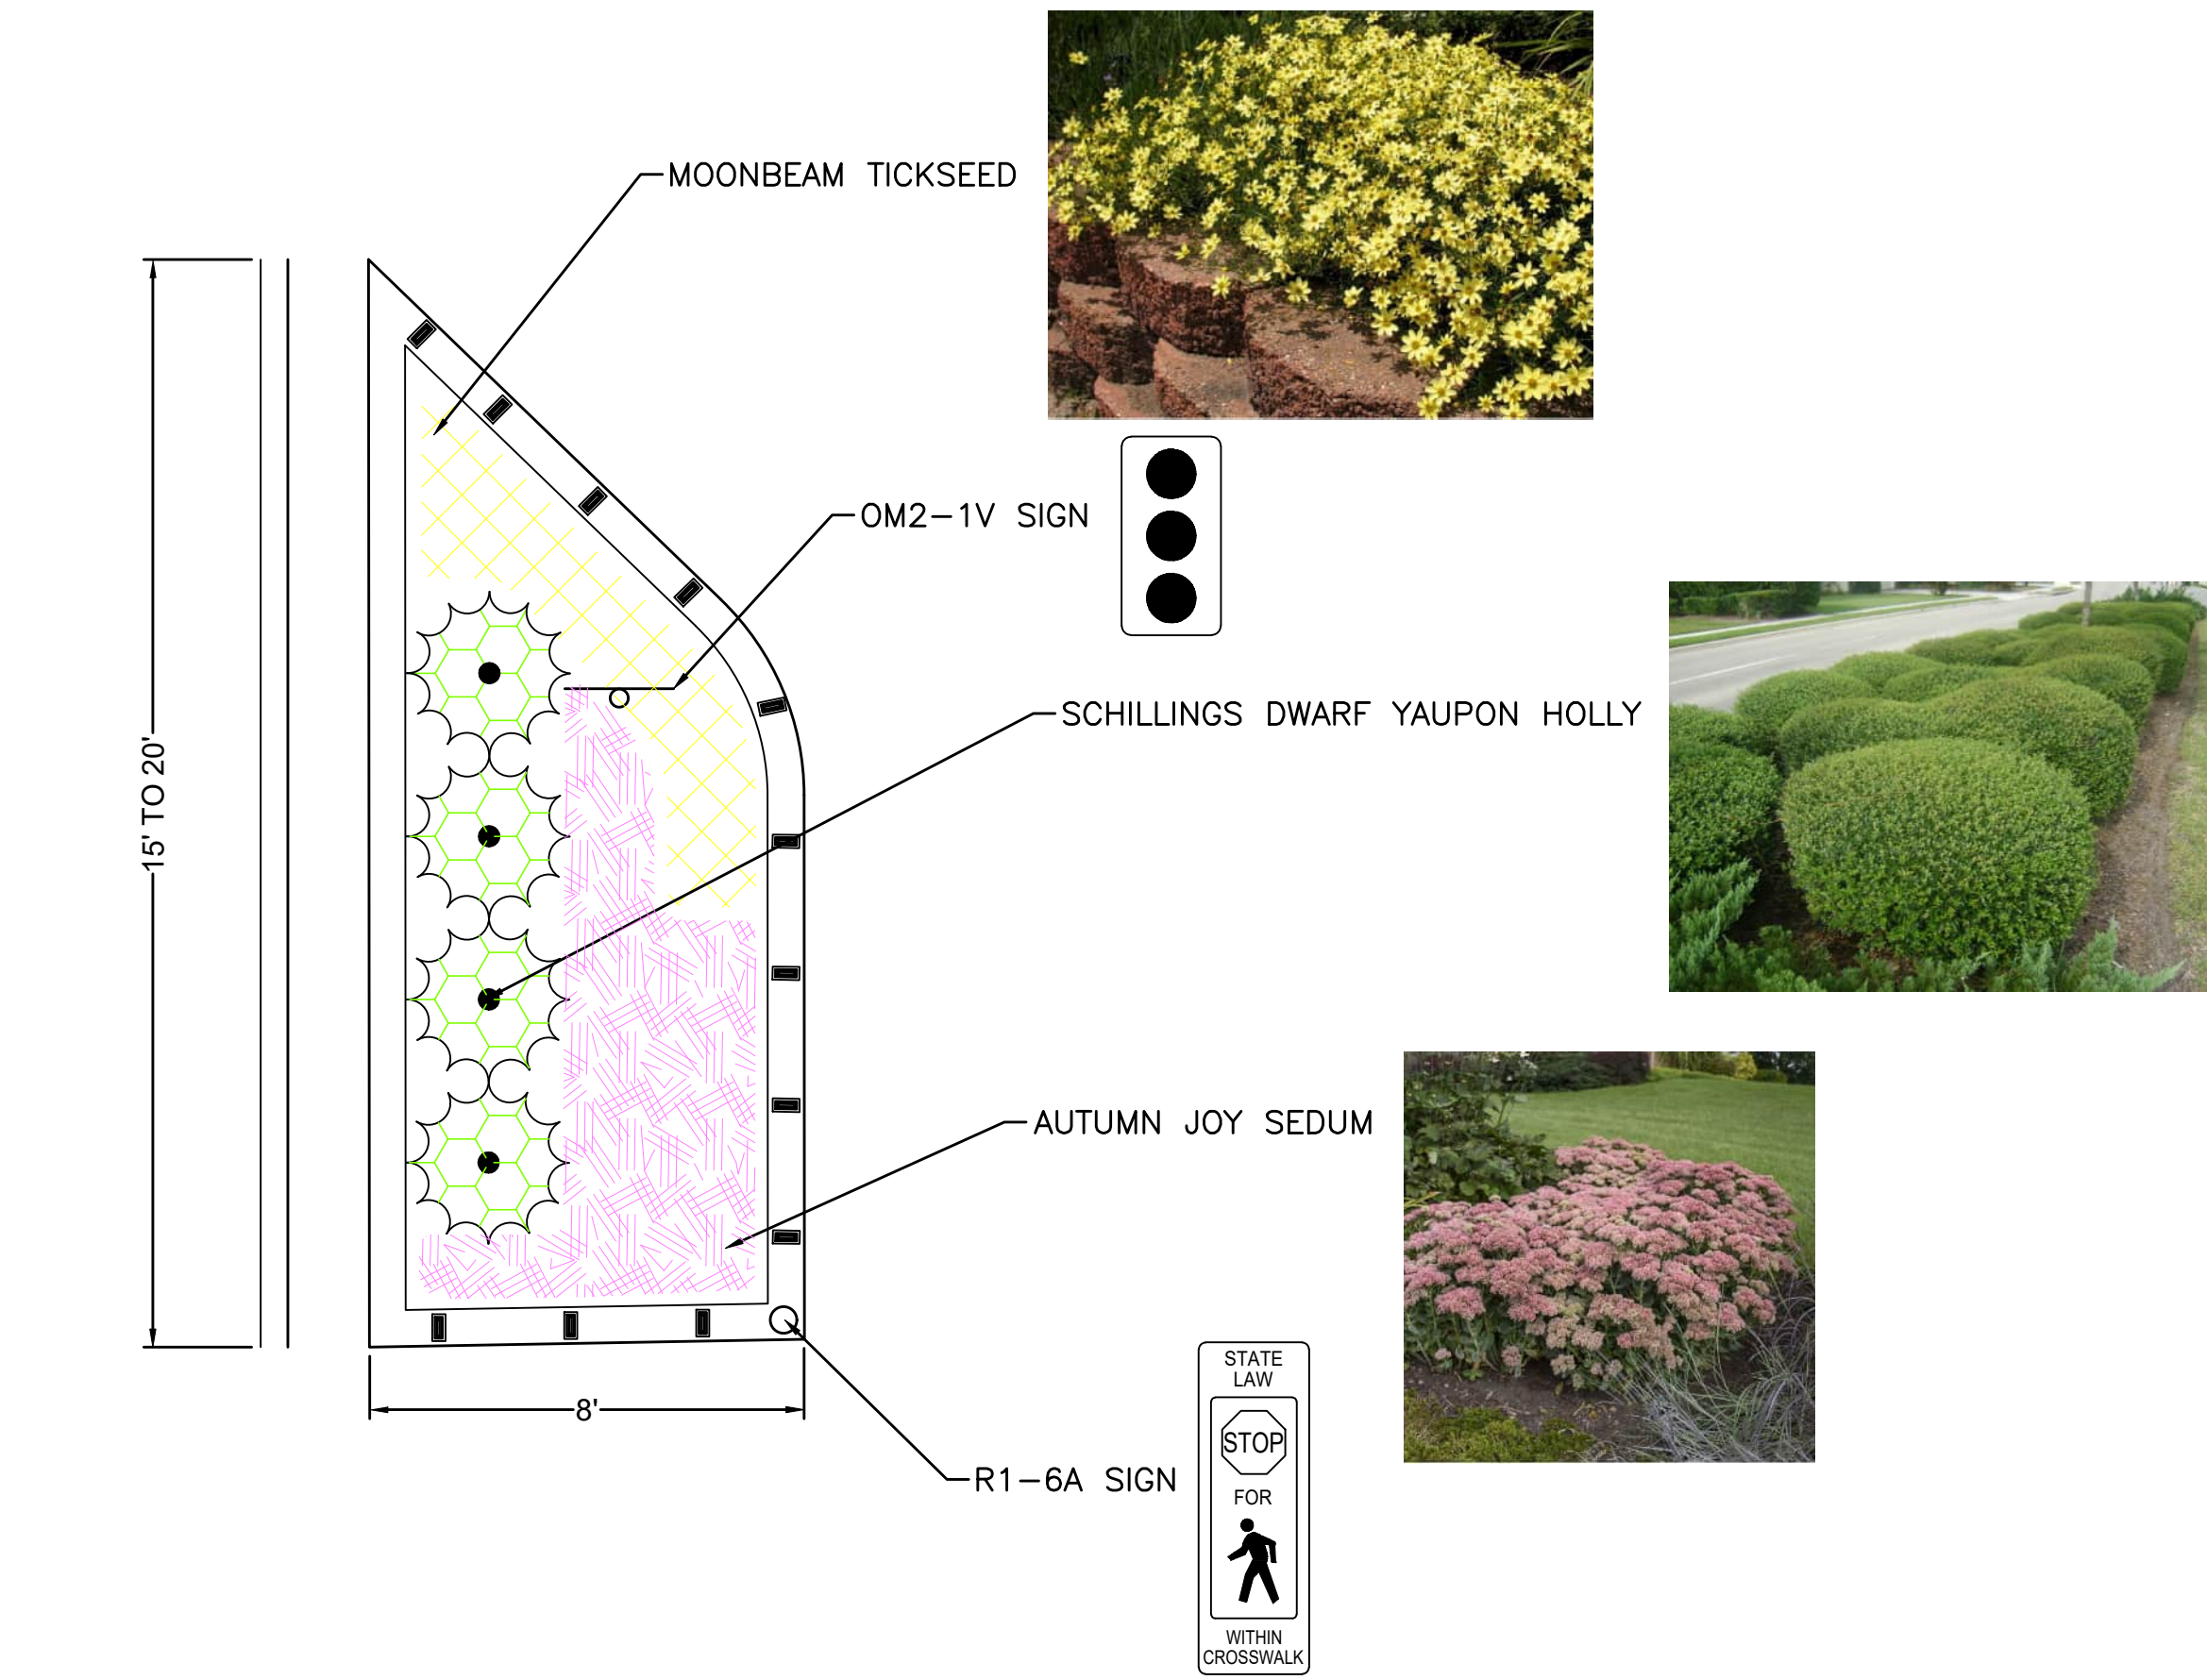

TYPICAL CARY ST. CURB BUMP OUT

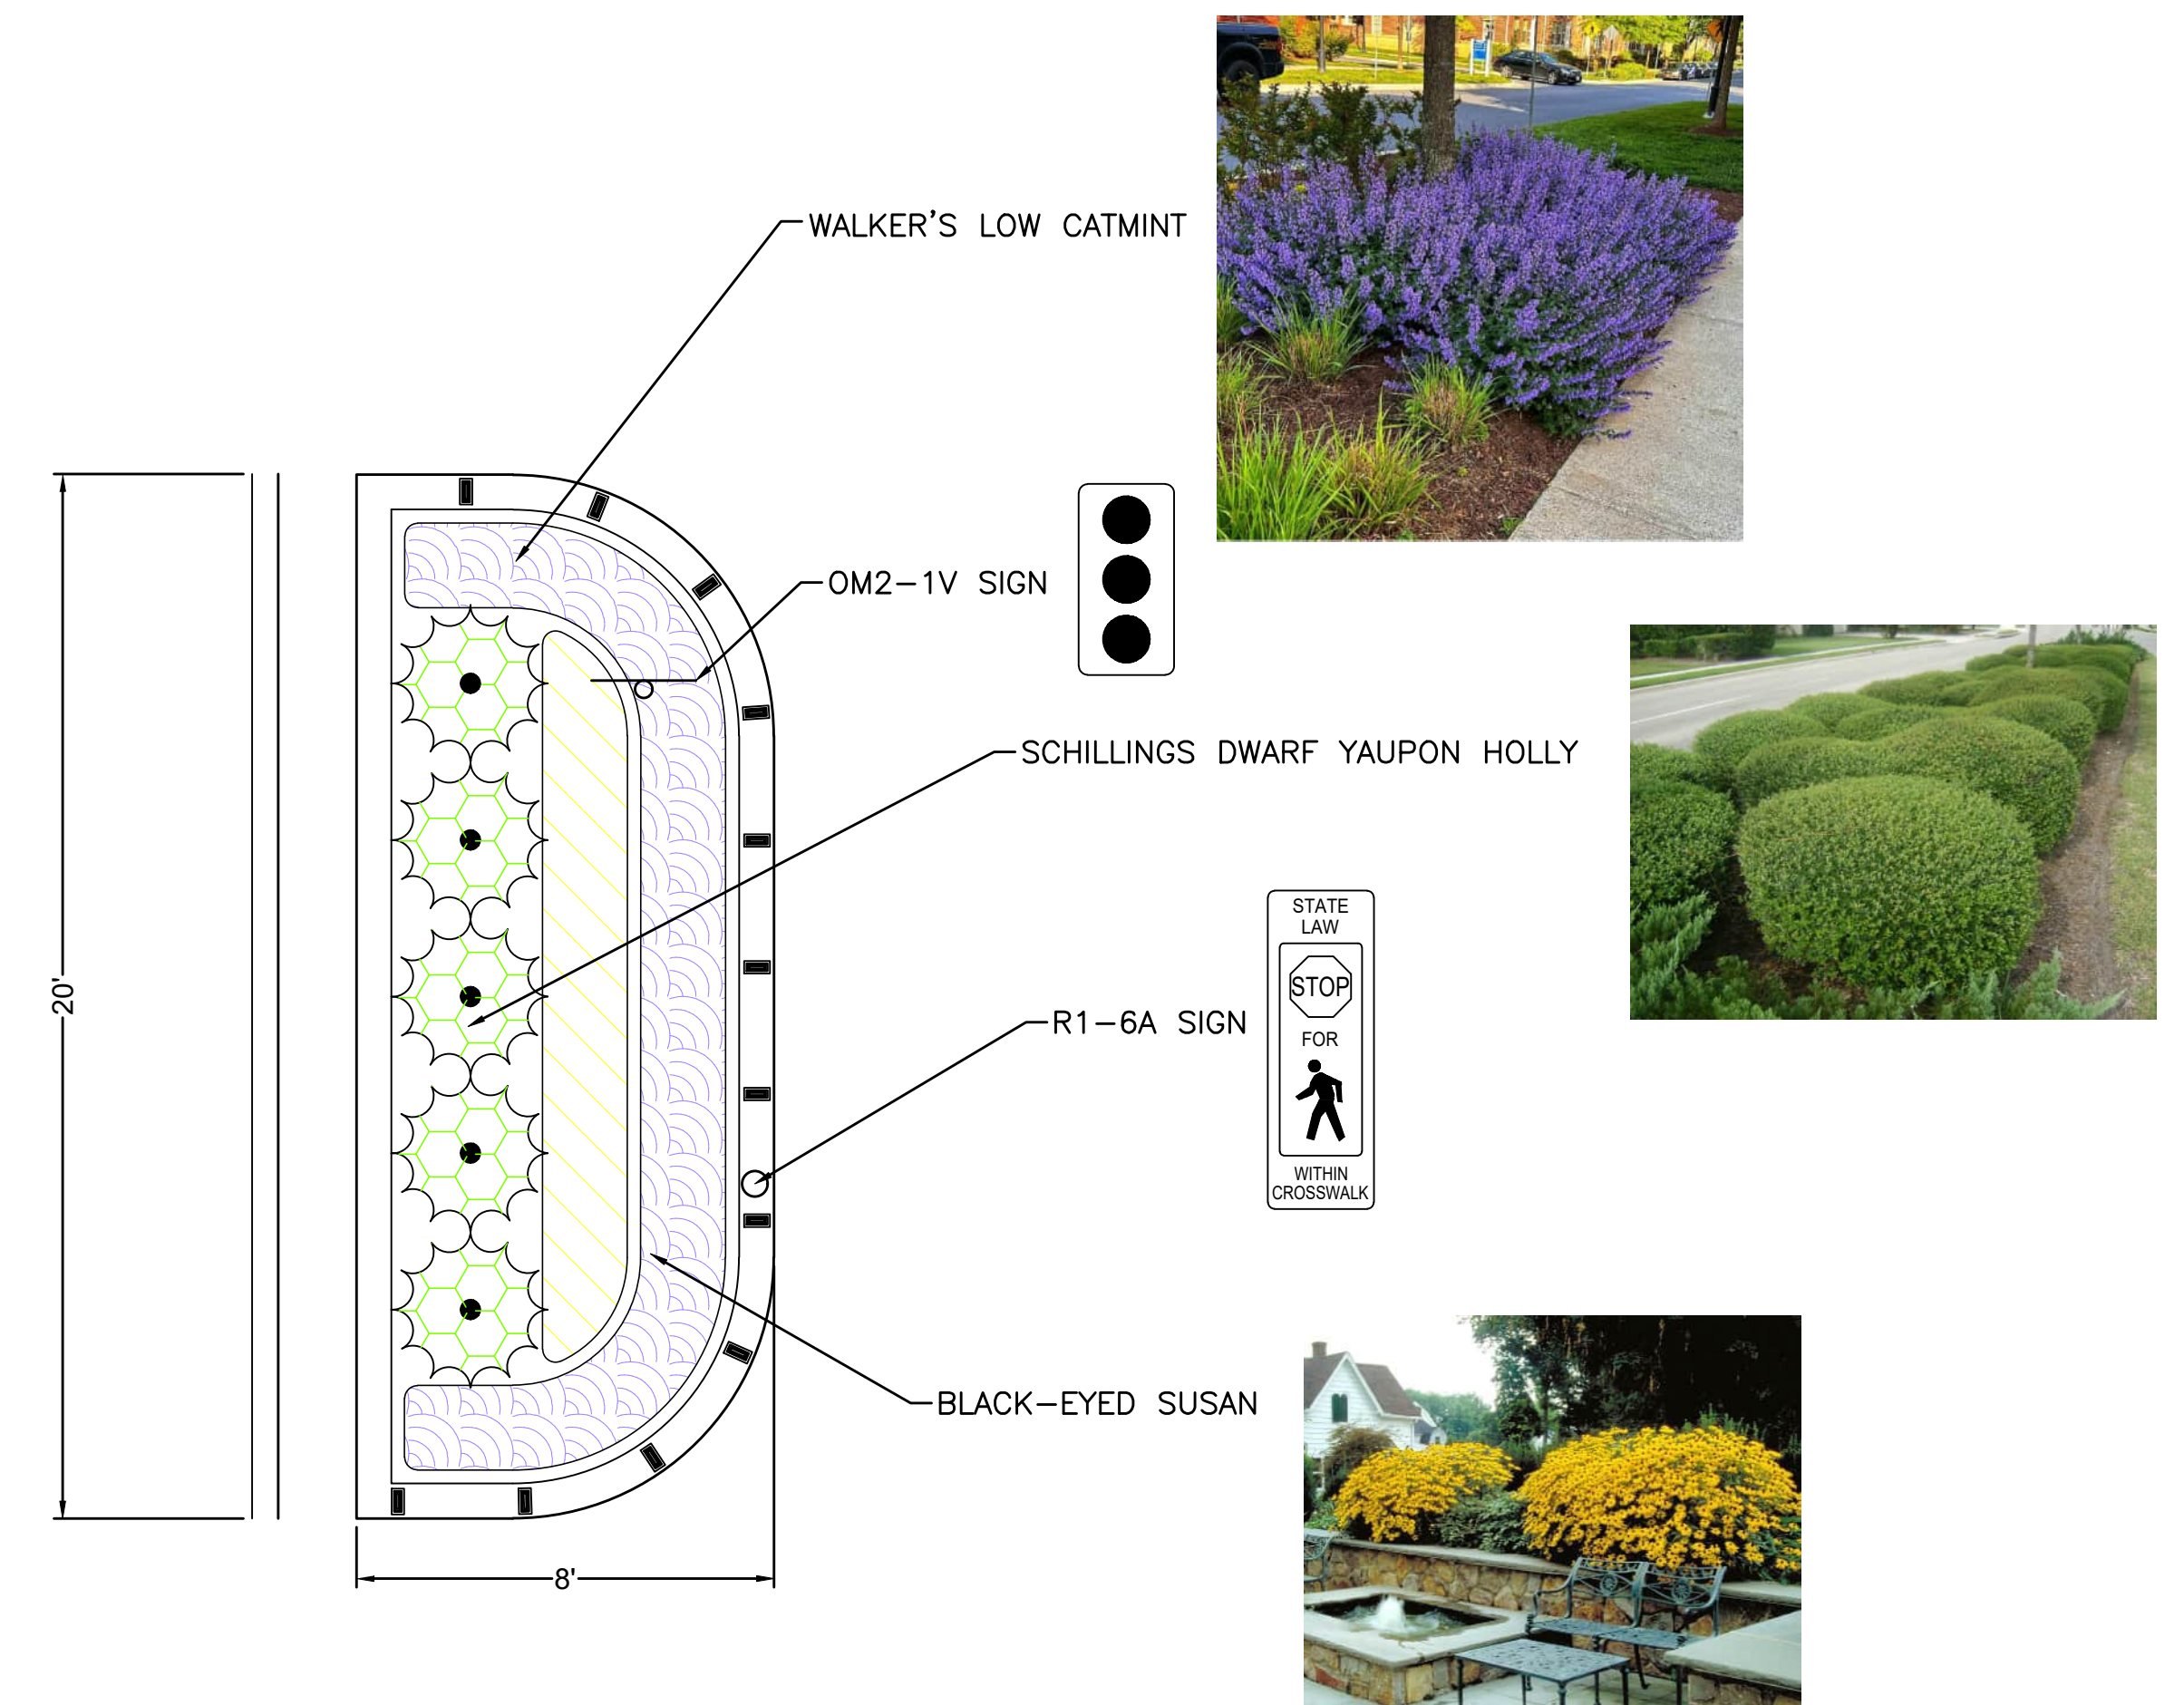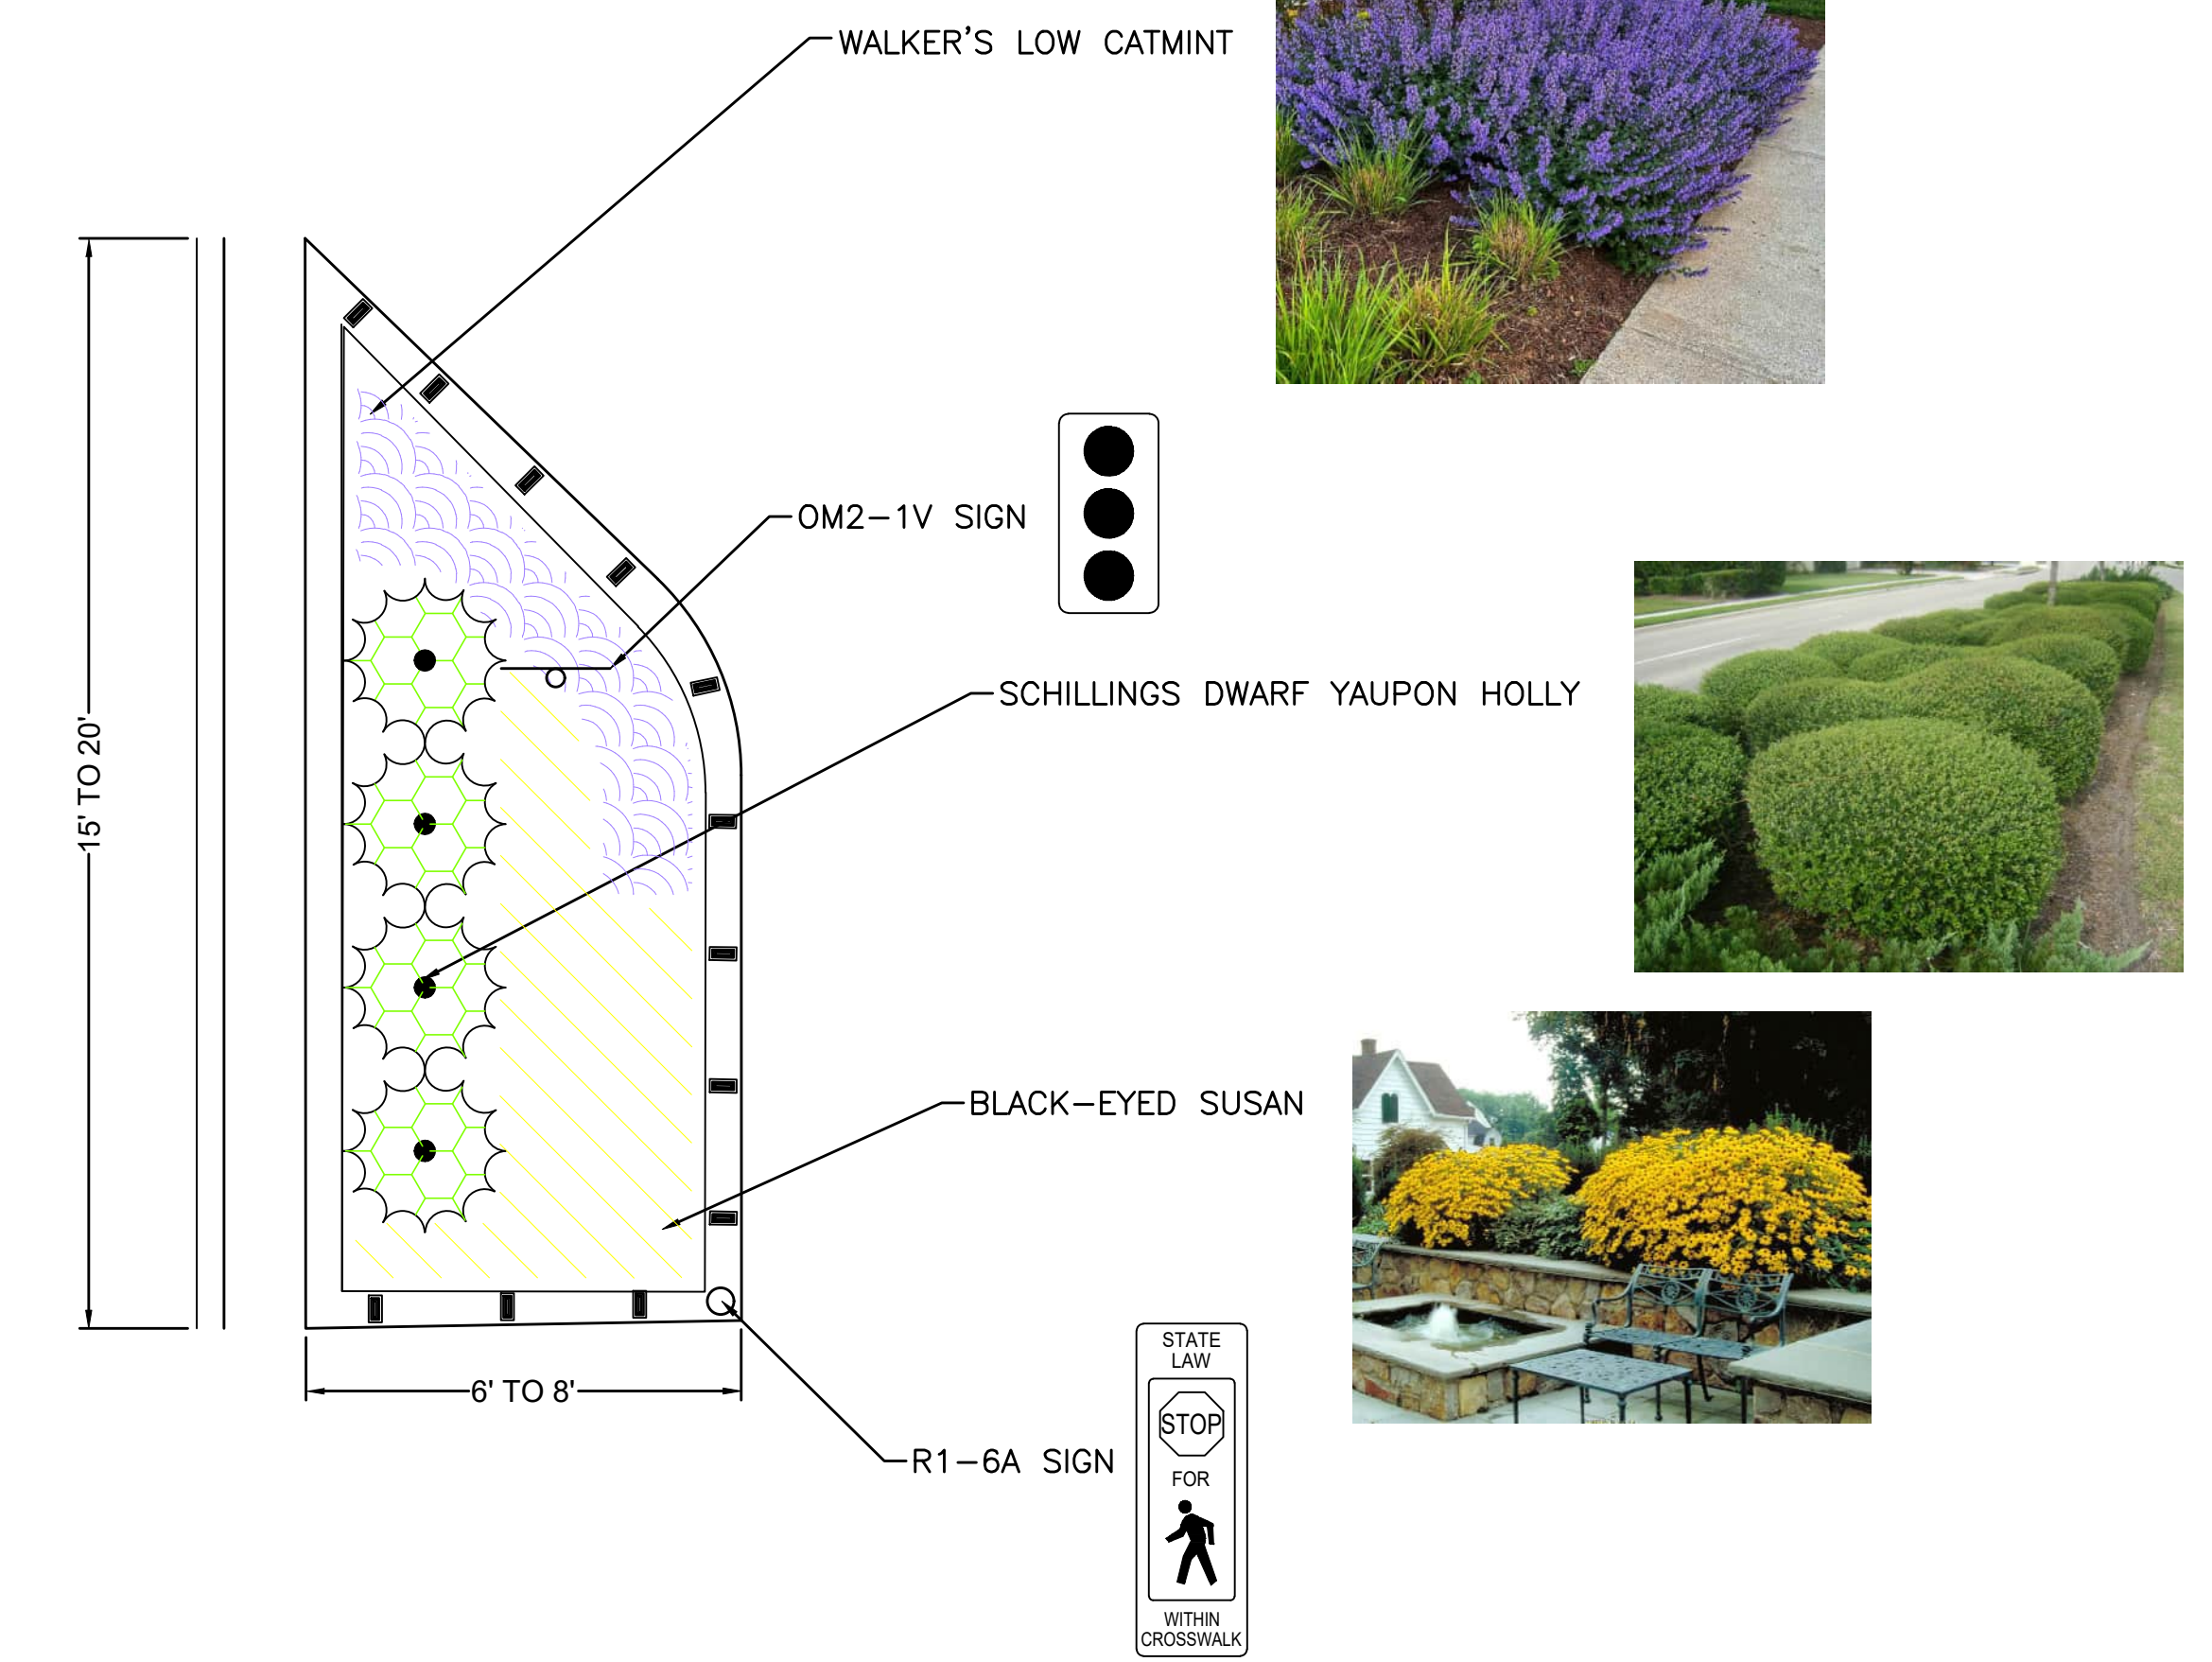

MAIN ST. & CARY ST. CURB EXTENSIONS

TYPICAL CURB BUMP OUT DETAILS

03/28/2024






CARY ST. CURB EXTENSION TYPICAL PLAN VIEW

W. CARY ST. & ROWLAND ST. PUBLIC ENGAGEMENT EXHIBIT

03/28/2024


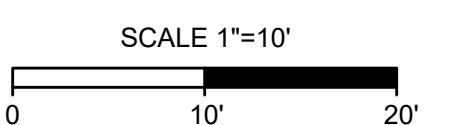




N. ROWLAND ST.

W. MAIN ST.

S. ROWLAND ST.

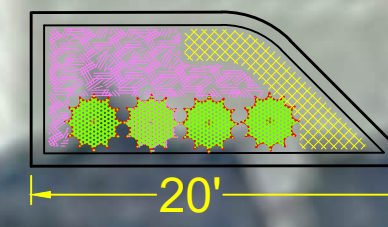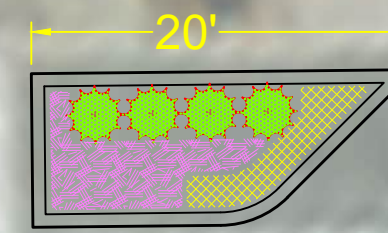

MAIN ST. CURB EXTENSION TYPICAL PLAN VIEW

W. MAIN ST. & ROWLAND ST. PUBLIC ENGAGEMENT EXHIBIT

03/28/2024

